




1 CURB & GUTTER 1" = 10'

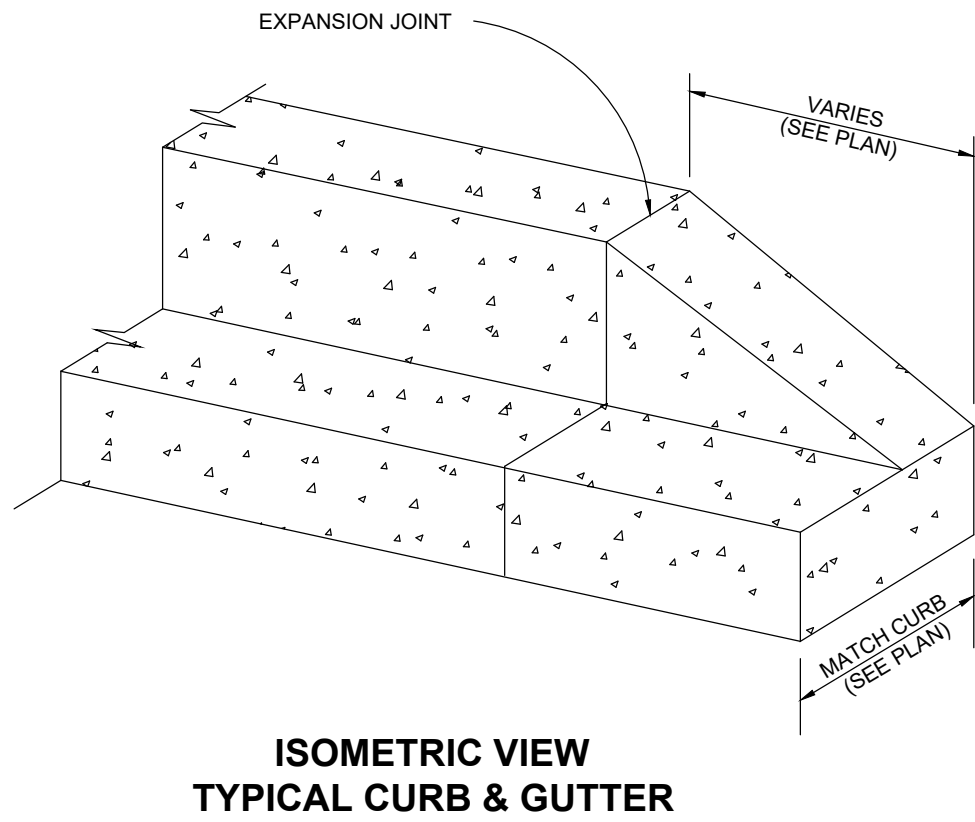


2 CURB TRANSITIONS 1" = 10'

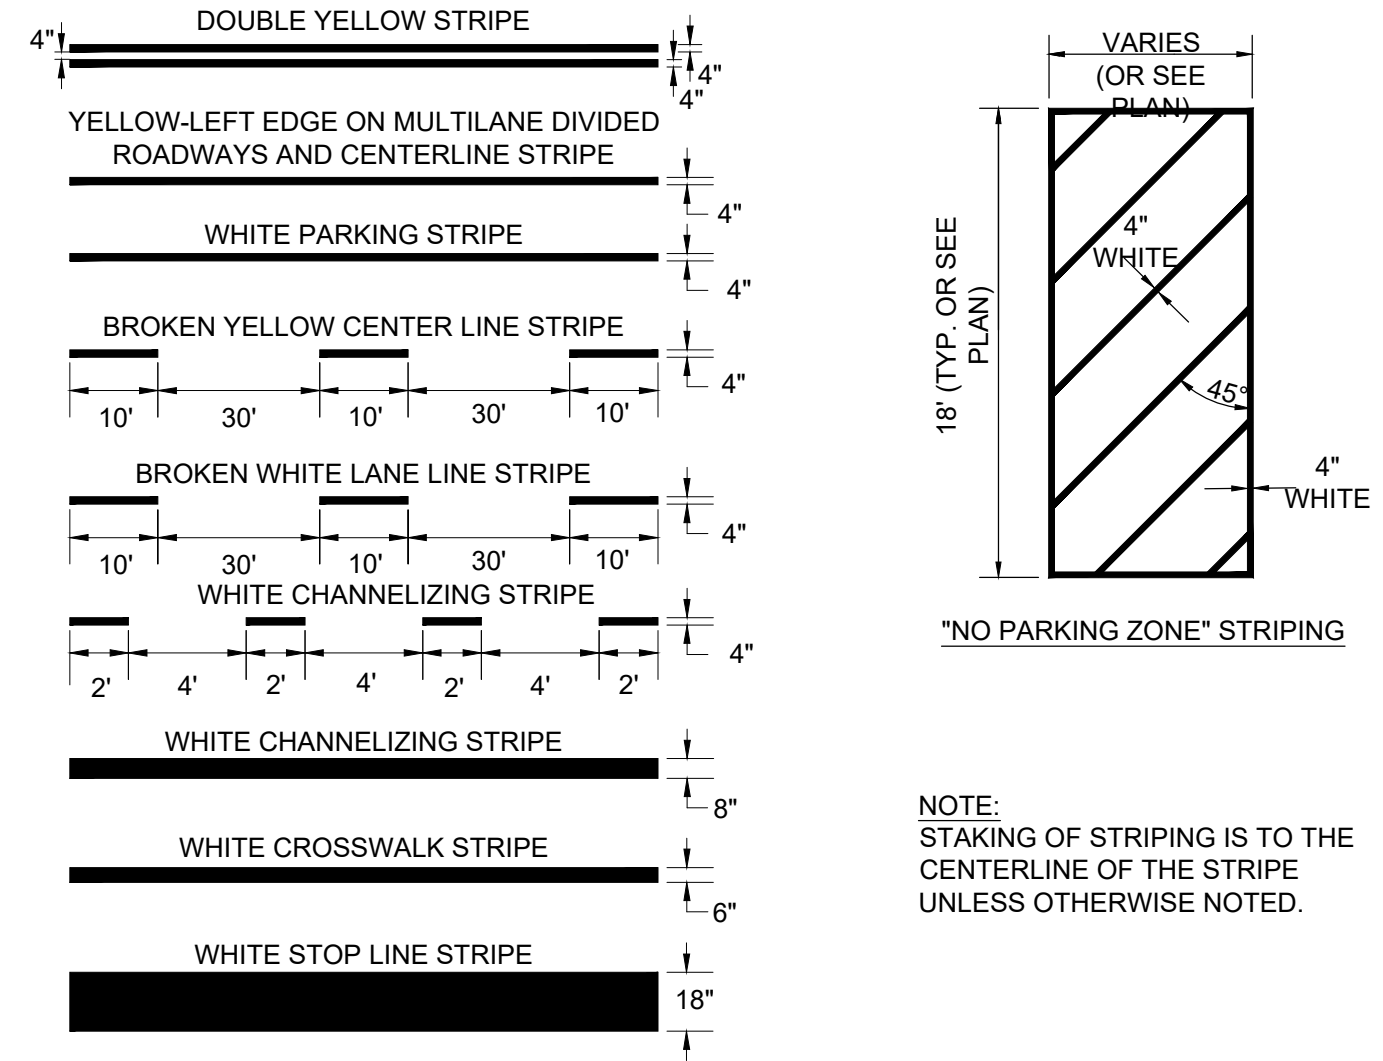


3 PAVEMENT MARKINGS 1" = 10'

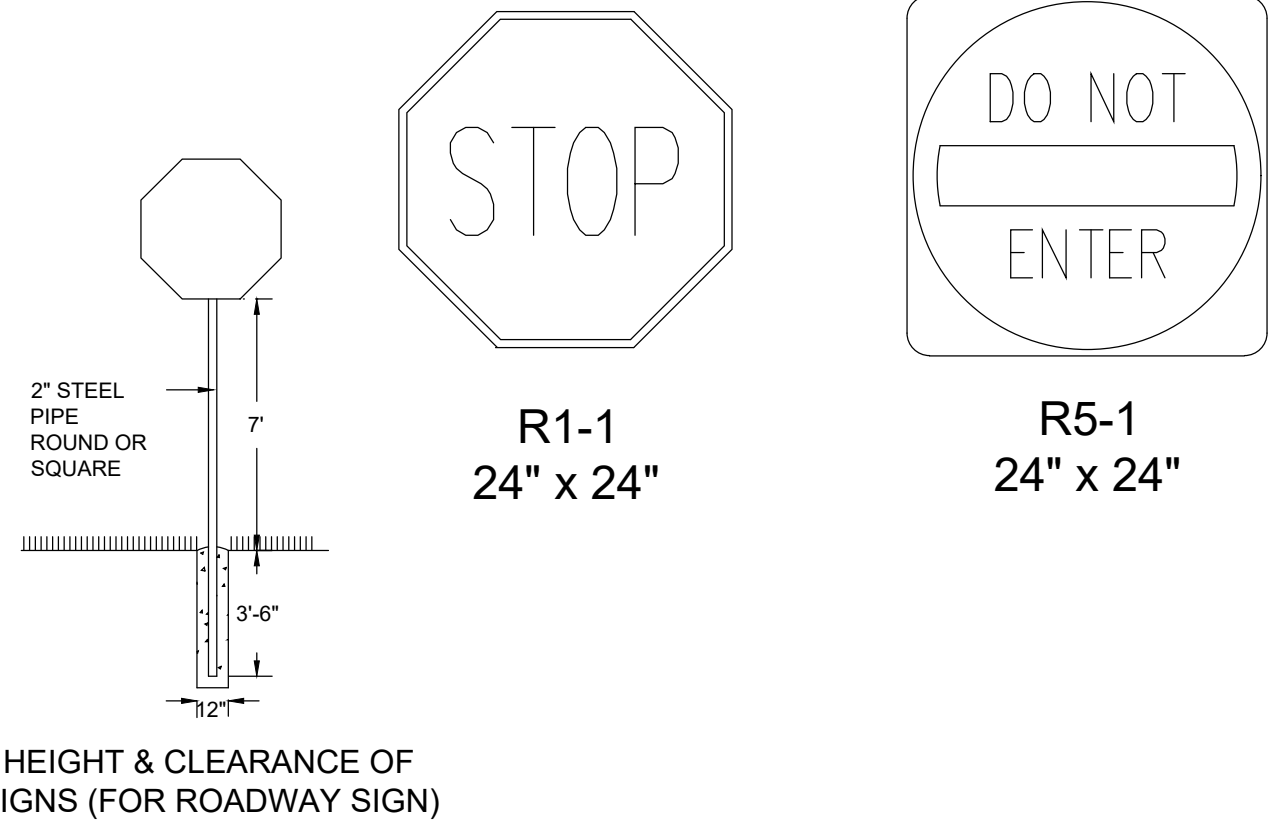


4 SITE SIGNAGE NTS

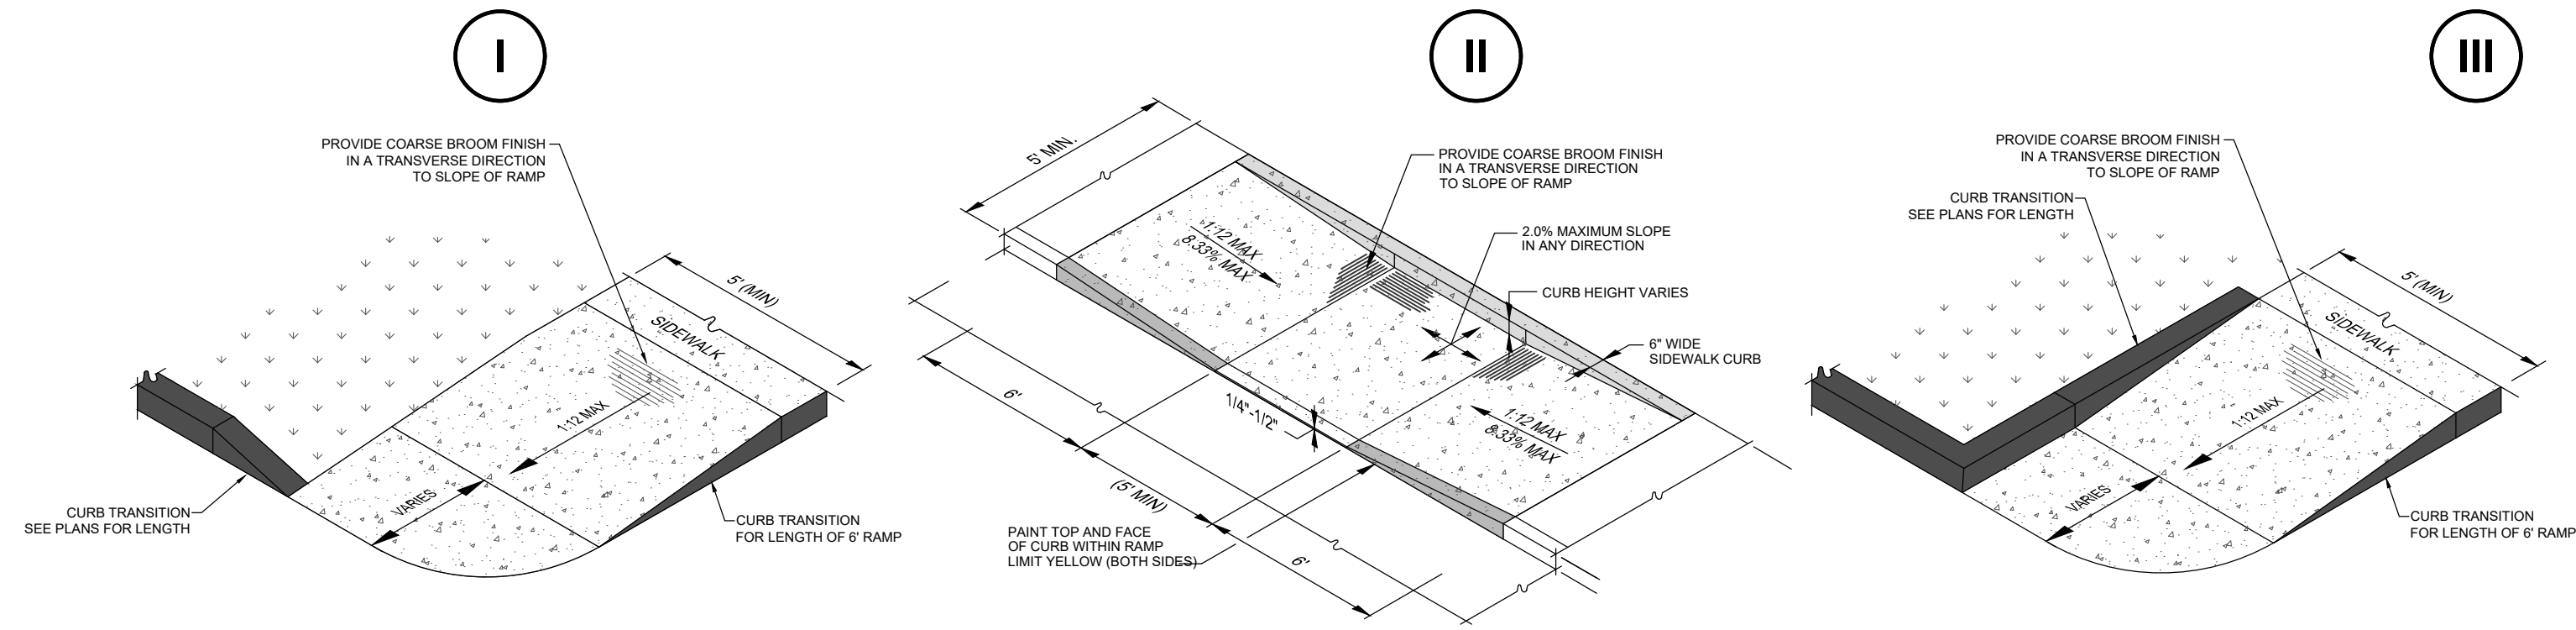


5 CURB RAMPS NTS

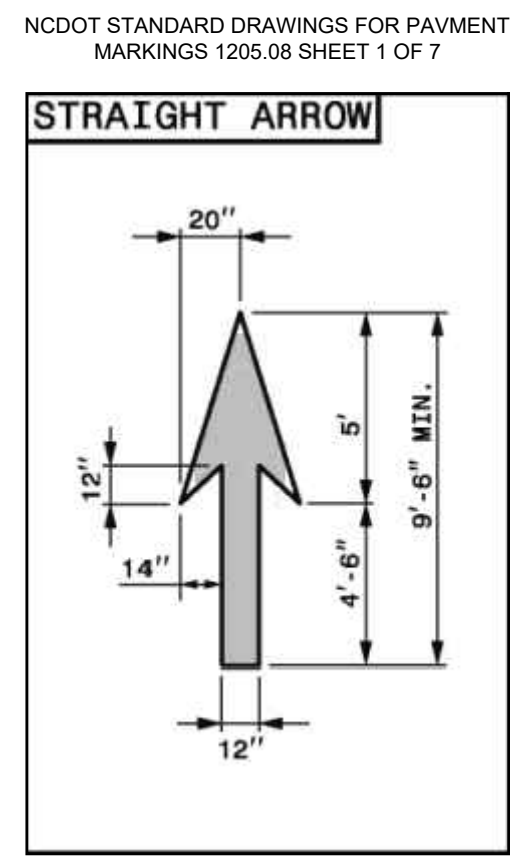


6 DIRECTIONAL ARROWS NTS

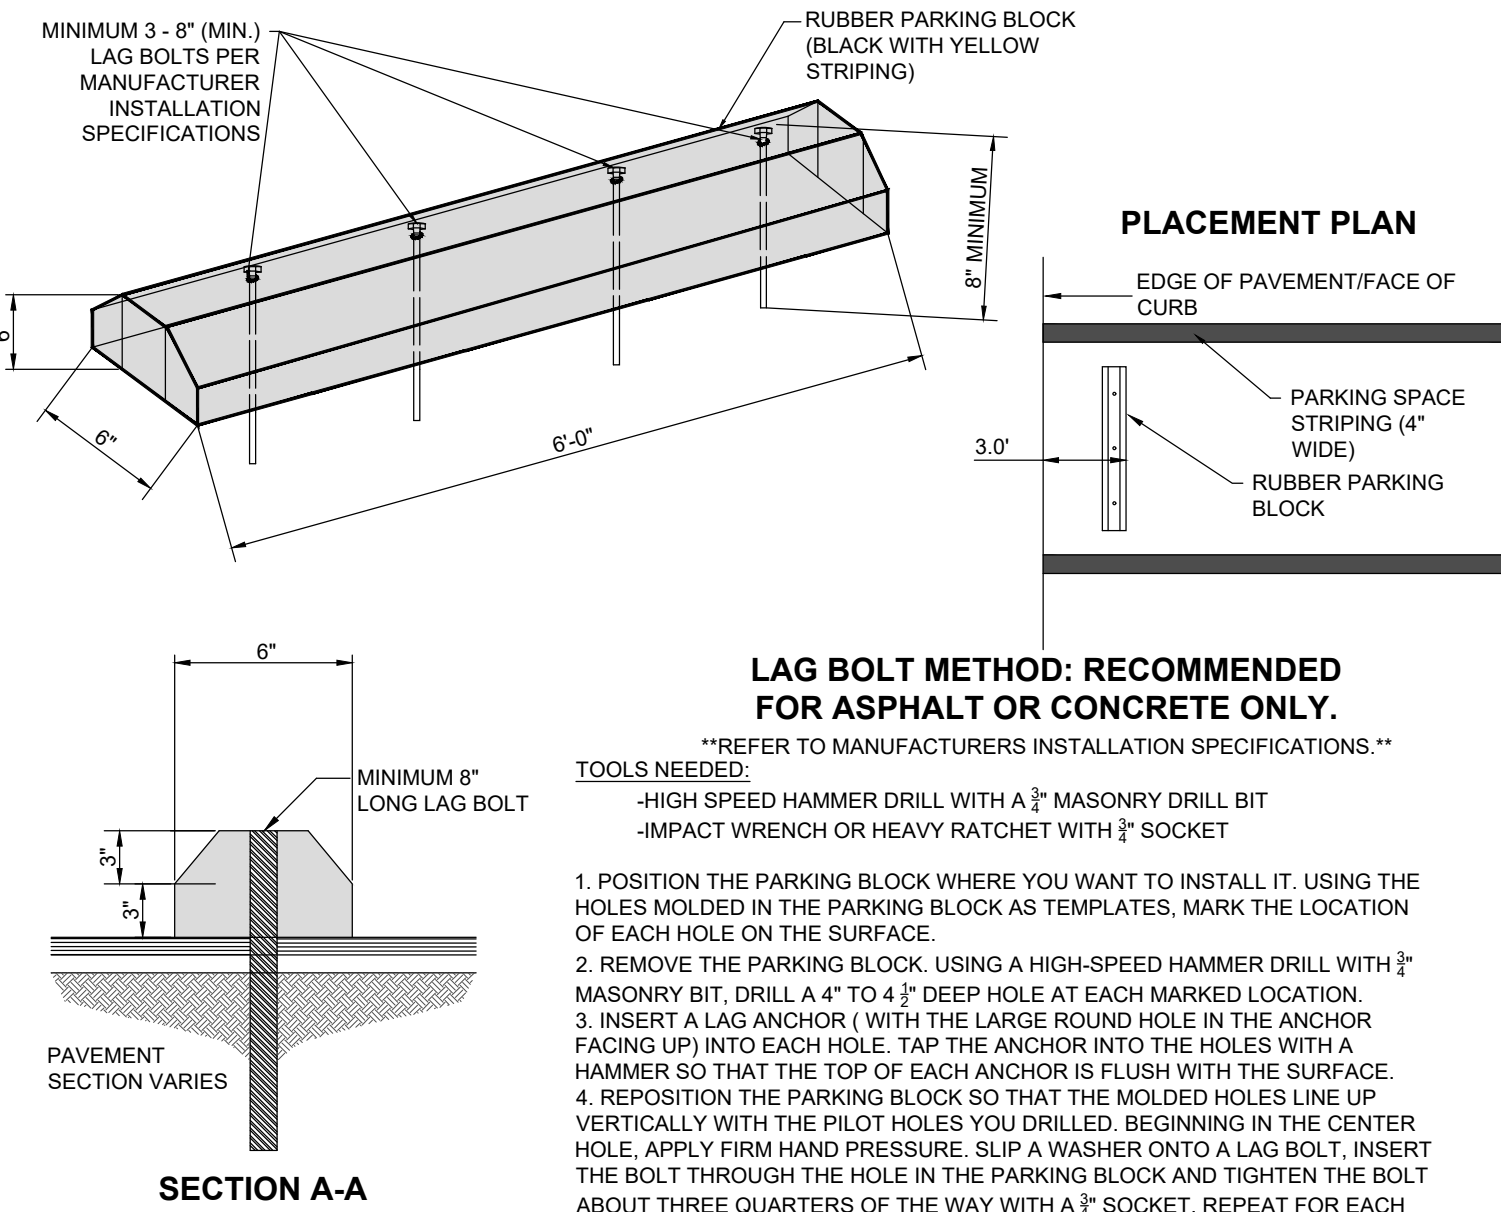

7 RUBBER WHEELSTOP NTS

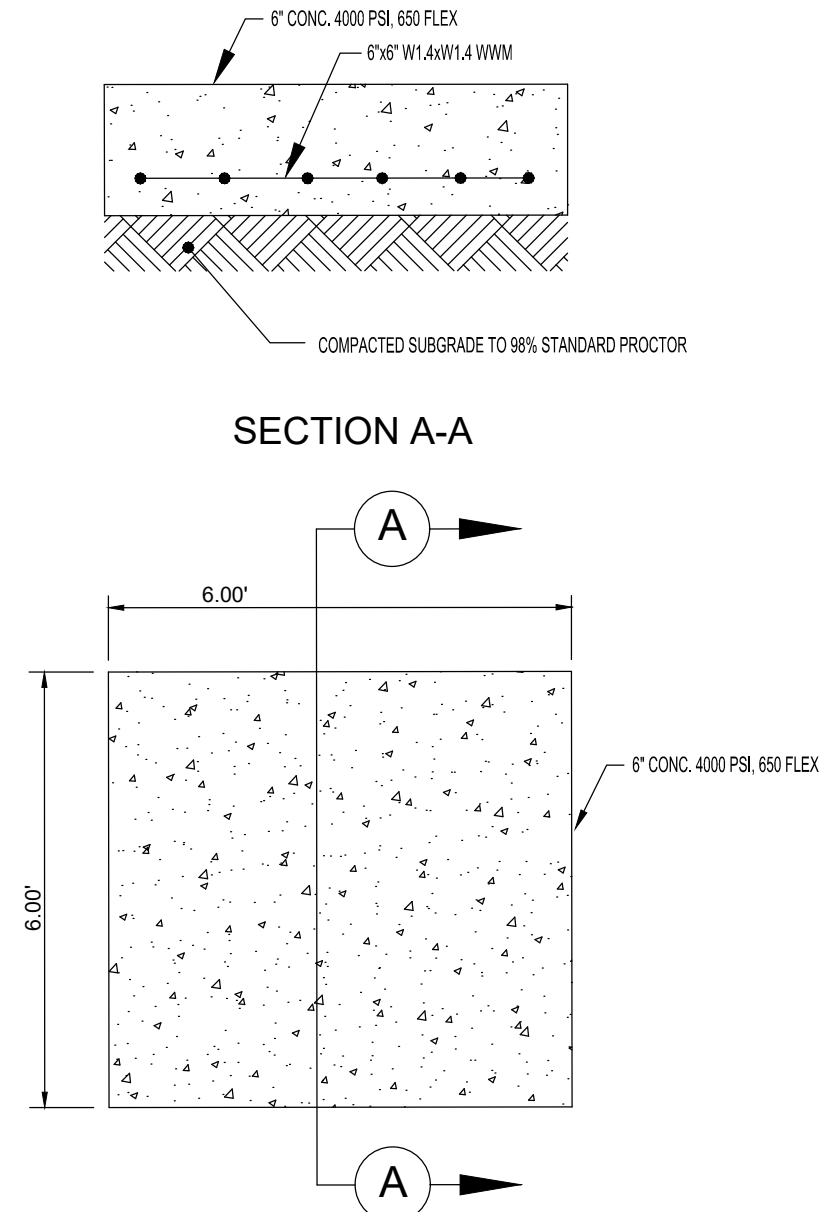


8 TRANSFORMER PAD NTS

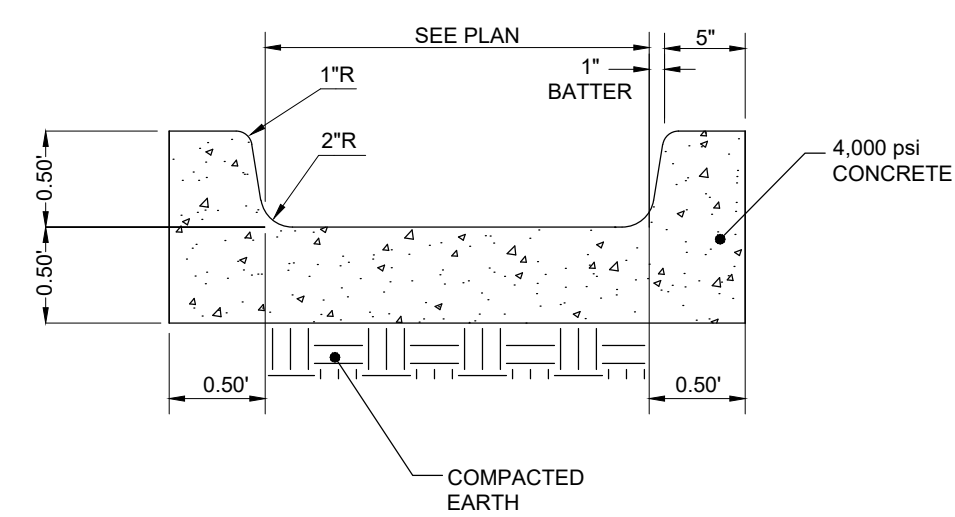

- GENERAL NOTES:**
- SLOPE FLUME ACCORDING TO GRADING & DRAINAGE PLAN
 - ENGINEER SHALL ENSURE POSITIVE DRAINAGE
- CONCRETE NOTES:**
- $f_c = 4,000$ PSI
 - PROVIDE CONTROL JOINTS AT 5' O.C.
 - PROVIDE EXPANSION JOINTS ONLY WHERE CONCRETE PAVEMENT ABUTS FIXED OBJECTS, CURB AND GUTTER, AND OTHER PAVEMENT TYPES.
 - 6"x6" WWM MAY BE SUBSTITUTED WITH EQUIVALENT STRENGTH FIBER MESH.

9 CONCRETE FLUME NTS

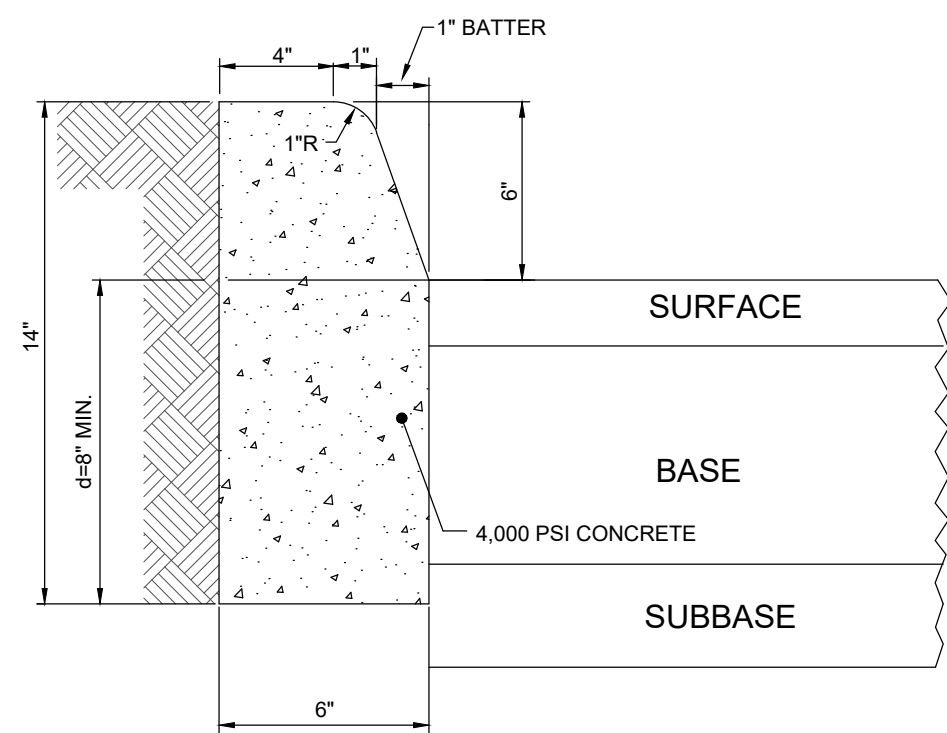

- NOTES:**
- THE DIMENSION d MAY INCREASE AT CONTRACTOR'S OPTION SO BOTTOM OF HEADER CURB WILL ALIGN WITH BOTTOM OF PAVING.
 - THIS ITEM MAY BE PRECAST OR CAST IN PLACE.

10 HEADER CURB NTS



PANDA EXPRESS, INC.
1683 WALNUT GROVE AVE.
ROSEMEAD, CALIFORNIA 91770
TELEPHONE: 626.799.9898
FACSIMILE: 626.372.8288

All ideas, designs, arrangement and plans indicated or represented by this drawing are the property of Panda Express Inc. and were created for use on this specific project. None of these ideas, designs, arrangements or plans may be used by or disclosed to any person, firm, or corporation without the written permission of Panda Express Inc.

REVISIONS:

ISSUE DATE:

PLAN CHECK	03-08-23
BID	XX-XX-XX
CONSTRUCTION	XX-XX-XX

DRAWN BY: INGENIUM ENTERPRISES

PANDA PROJECT #: D24956
PANDA STORE #: TBD
CIVIL PROJECT #: 220148



INGENIUM ENTERPRISES, INC.
19445 SHUMARD OAK DR.
SUITE 102
LAND O LAKES, FL 34638
PHONE: (813) 387-0084
NCBES CERTIFICATE #C-4114



HARDSCAPE DETAILS II

C03.3

PANDA HOME REV4