

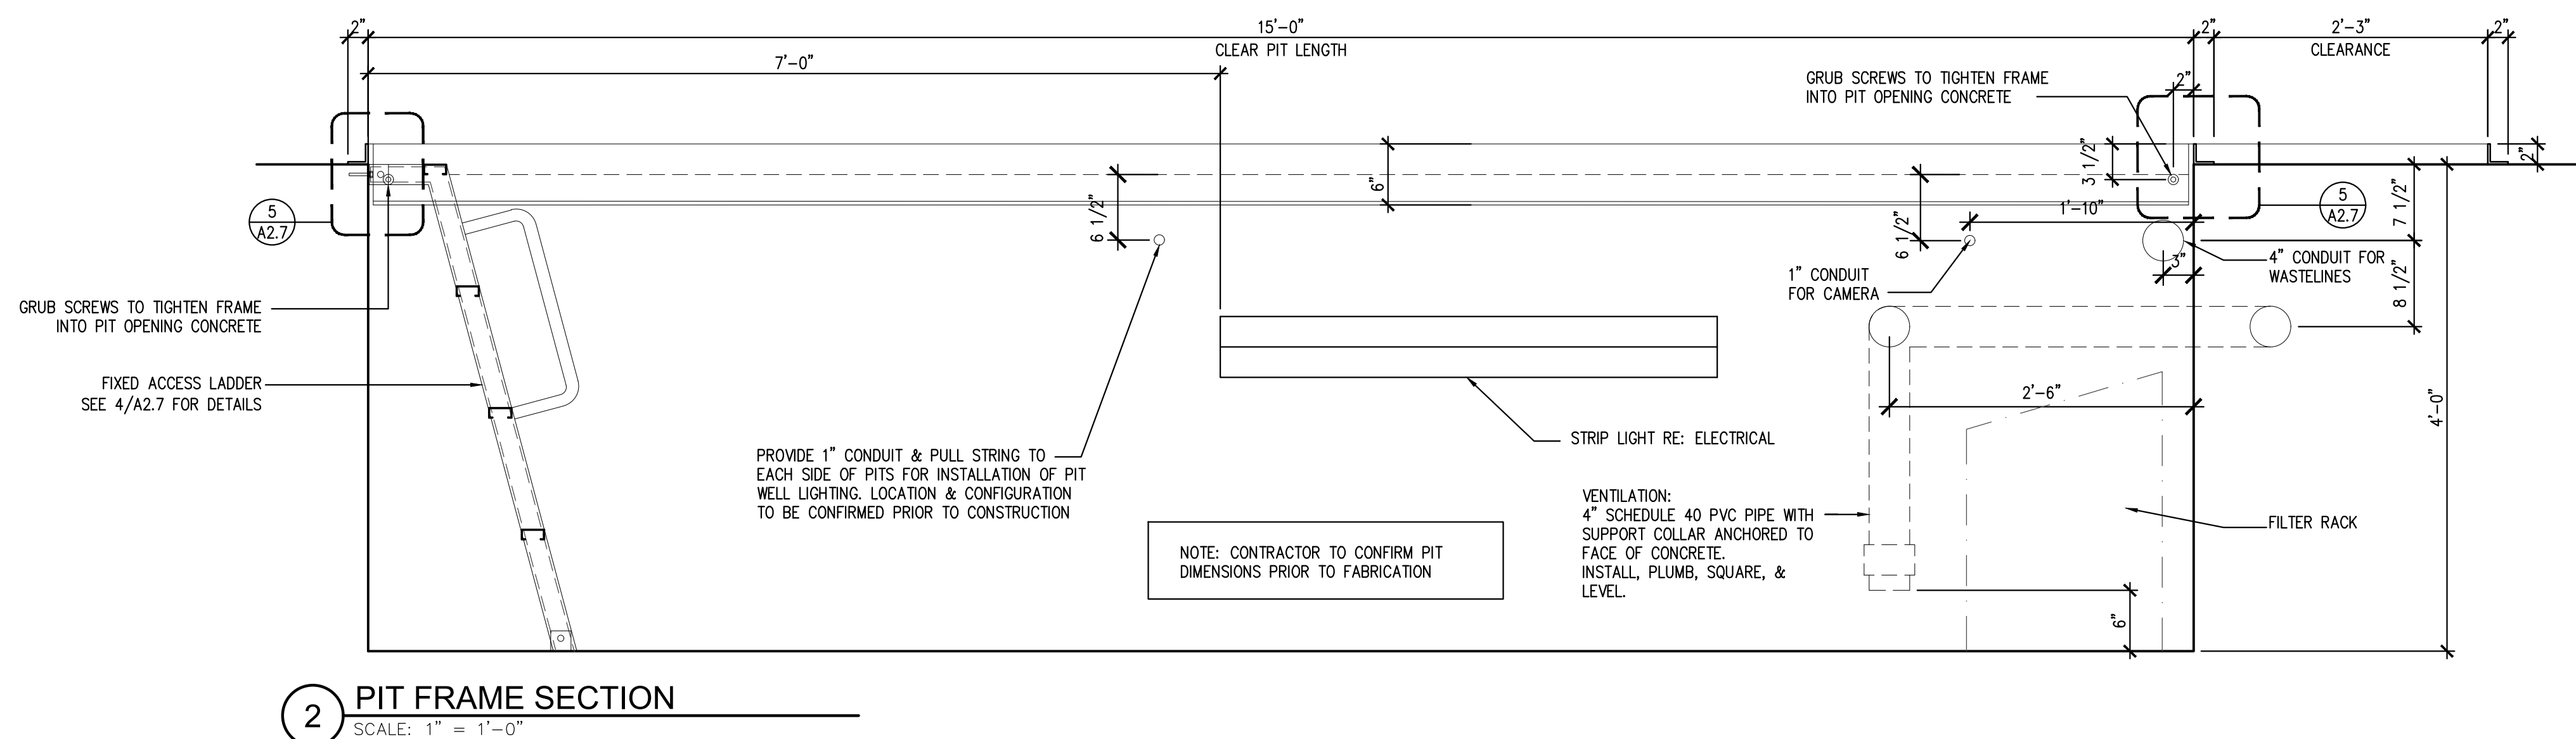
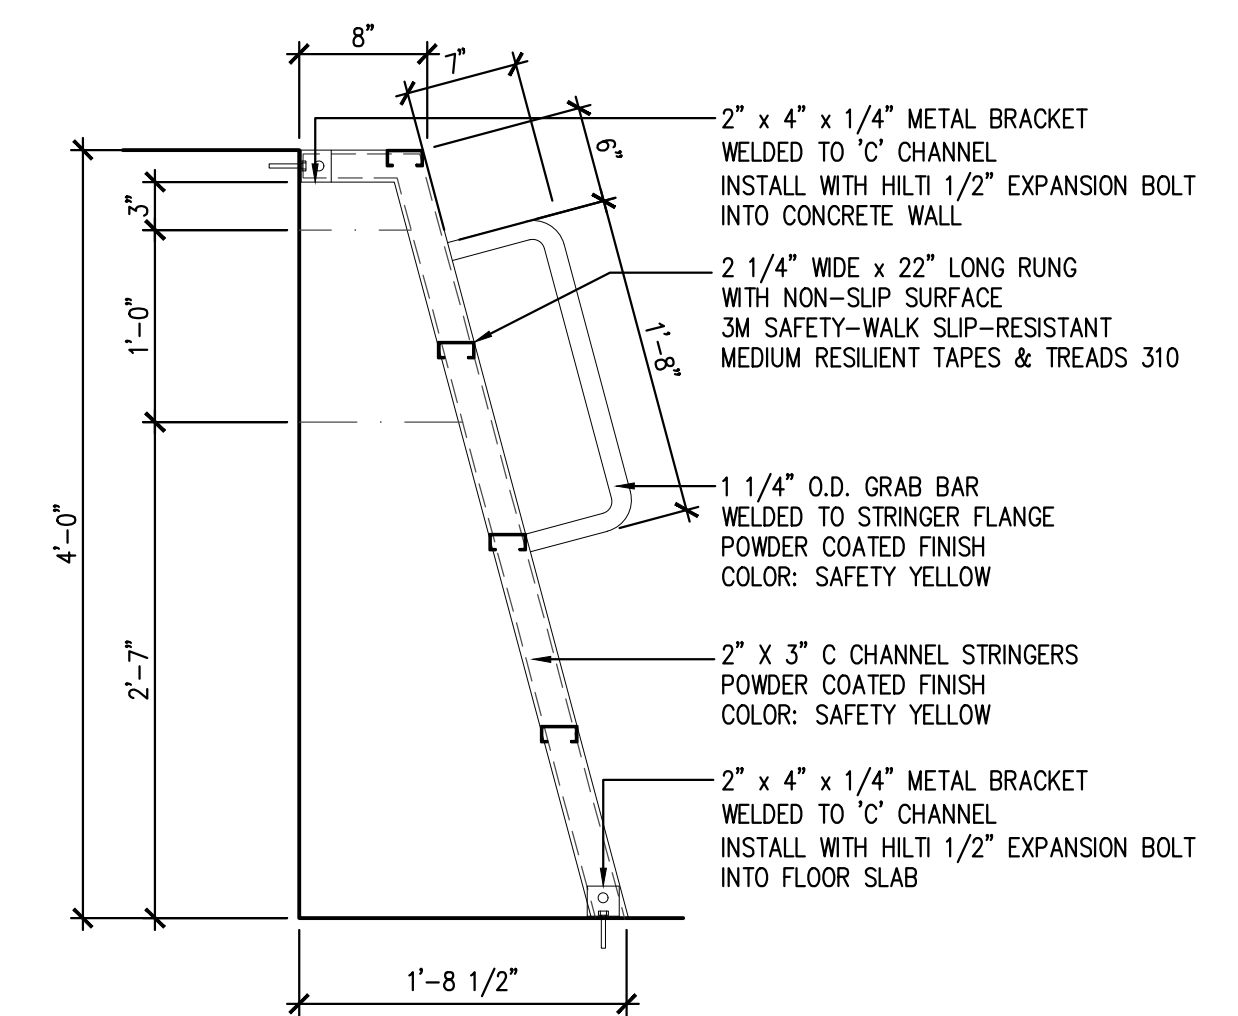
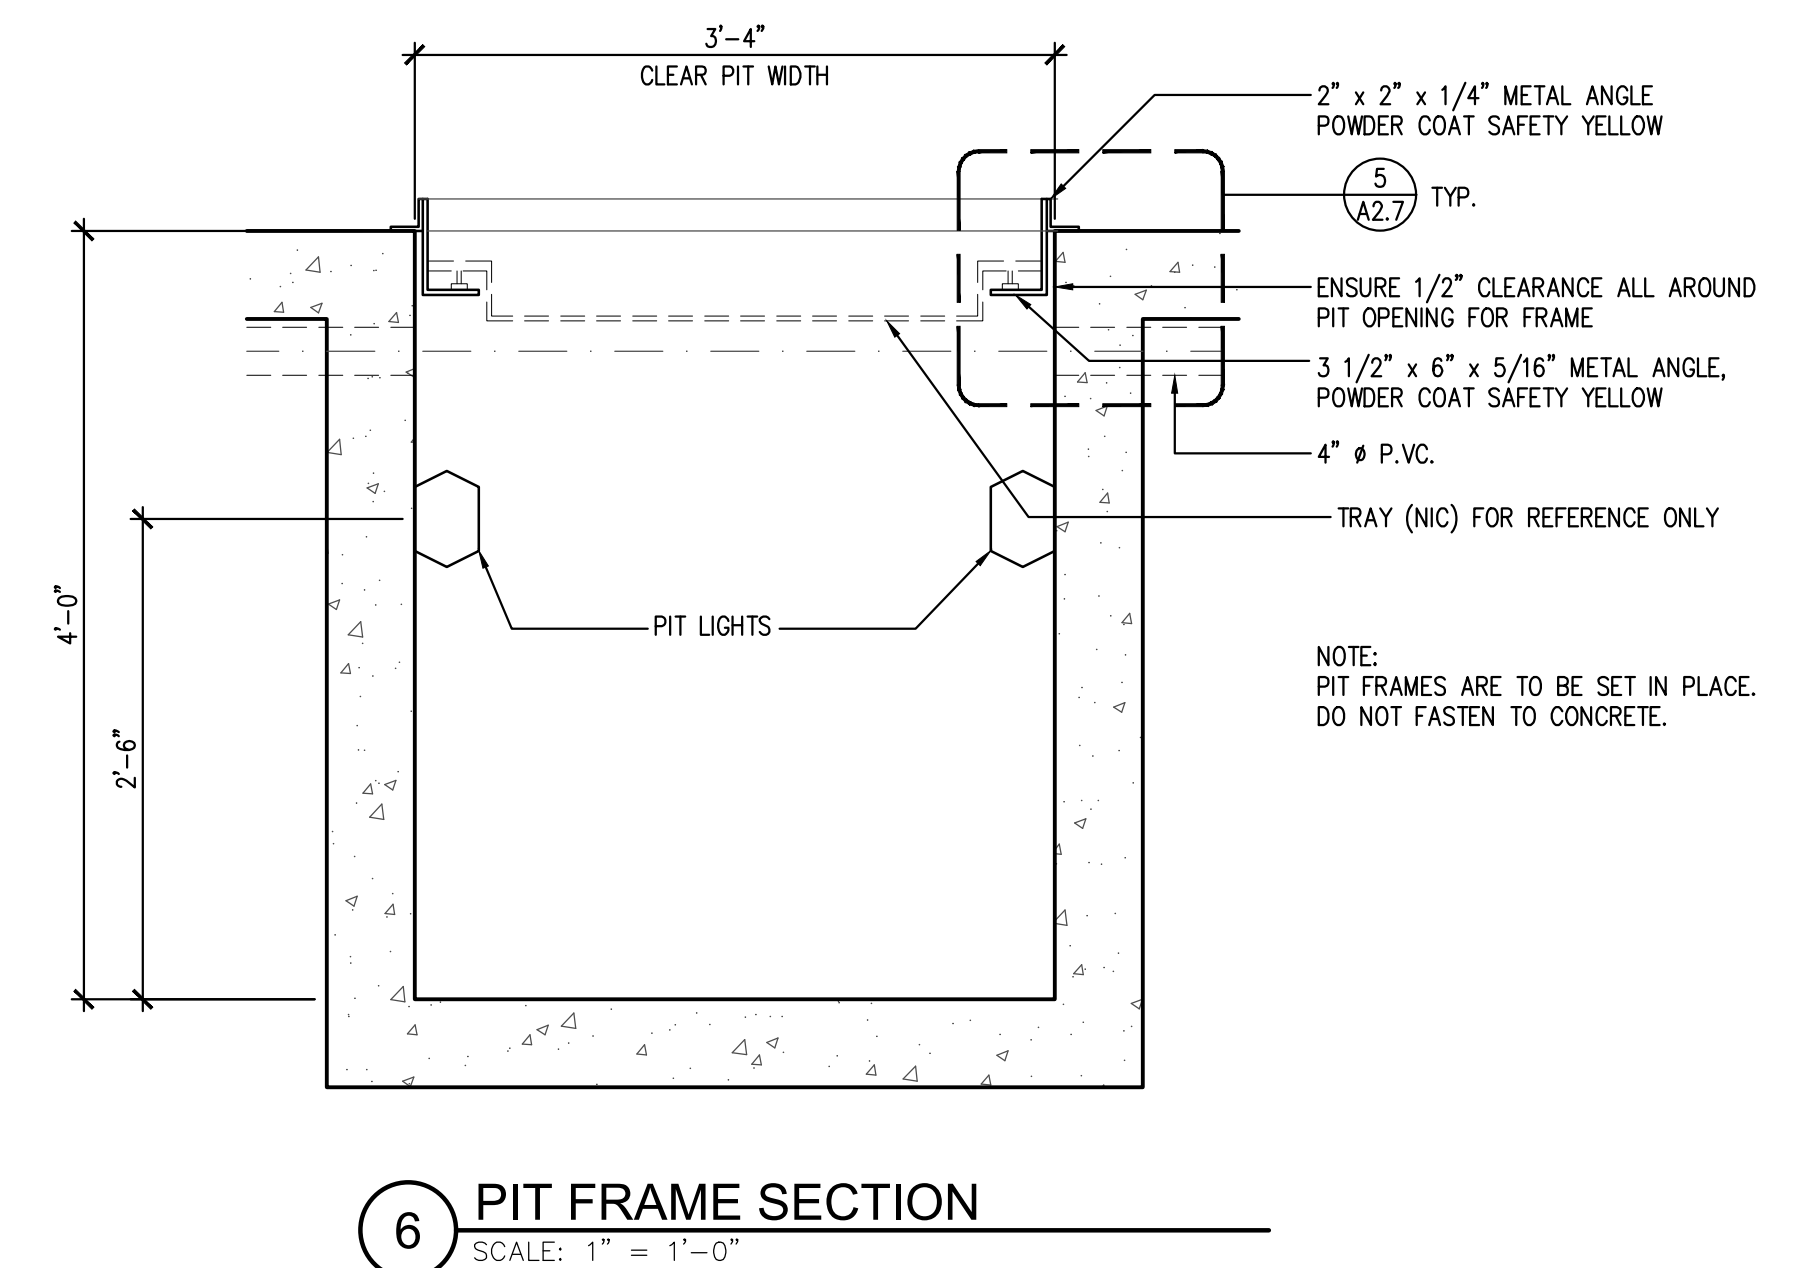


4 FIXED LADDER ELEVATION DETAIL
SCALE: 1" = 1'-0"

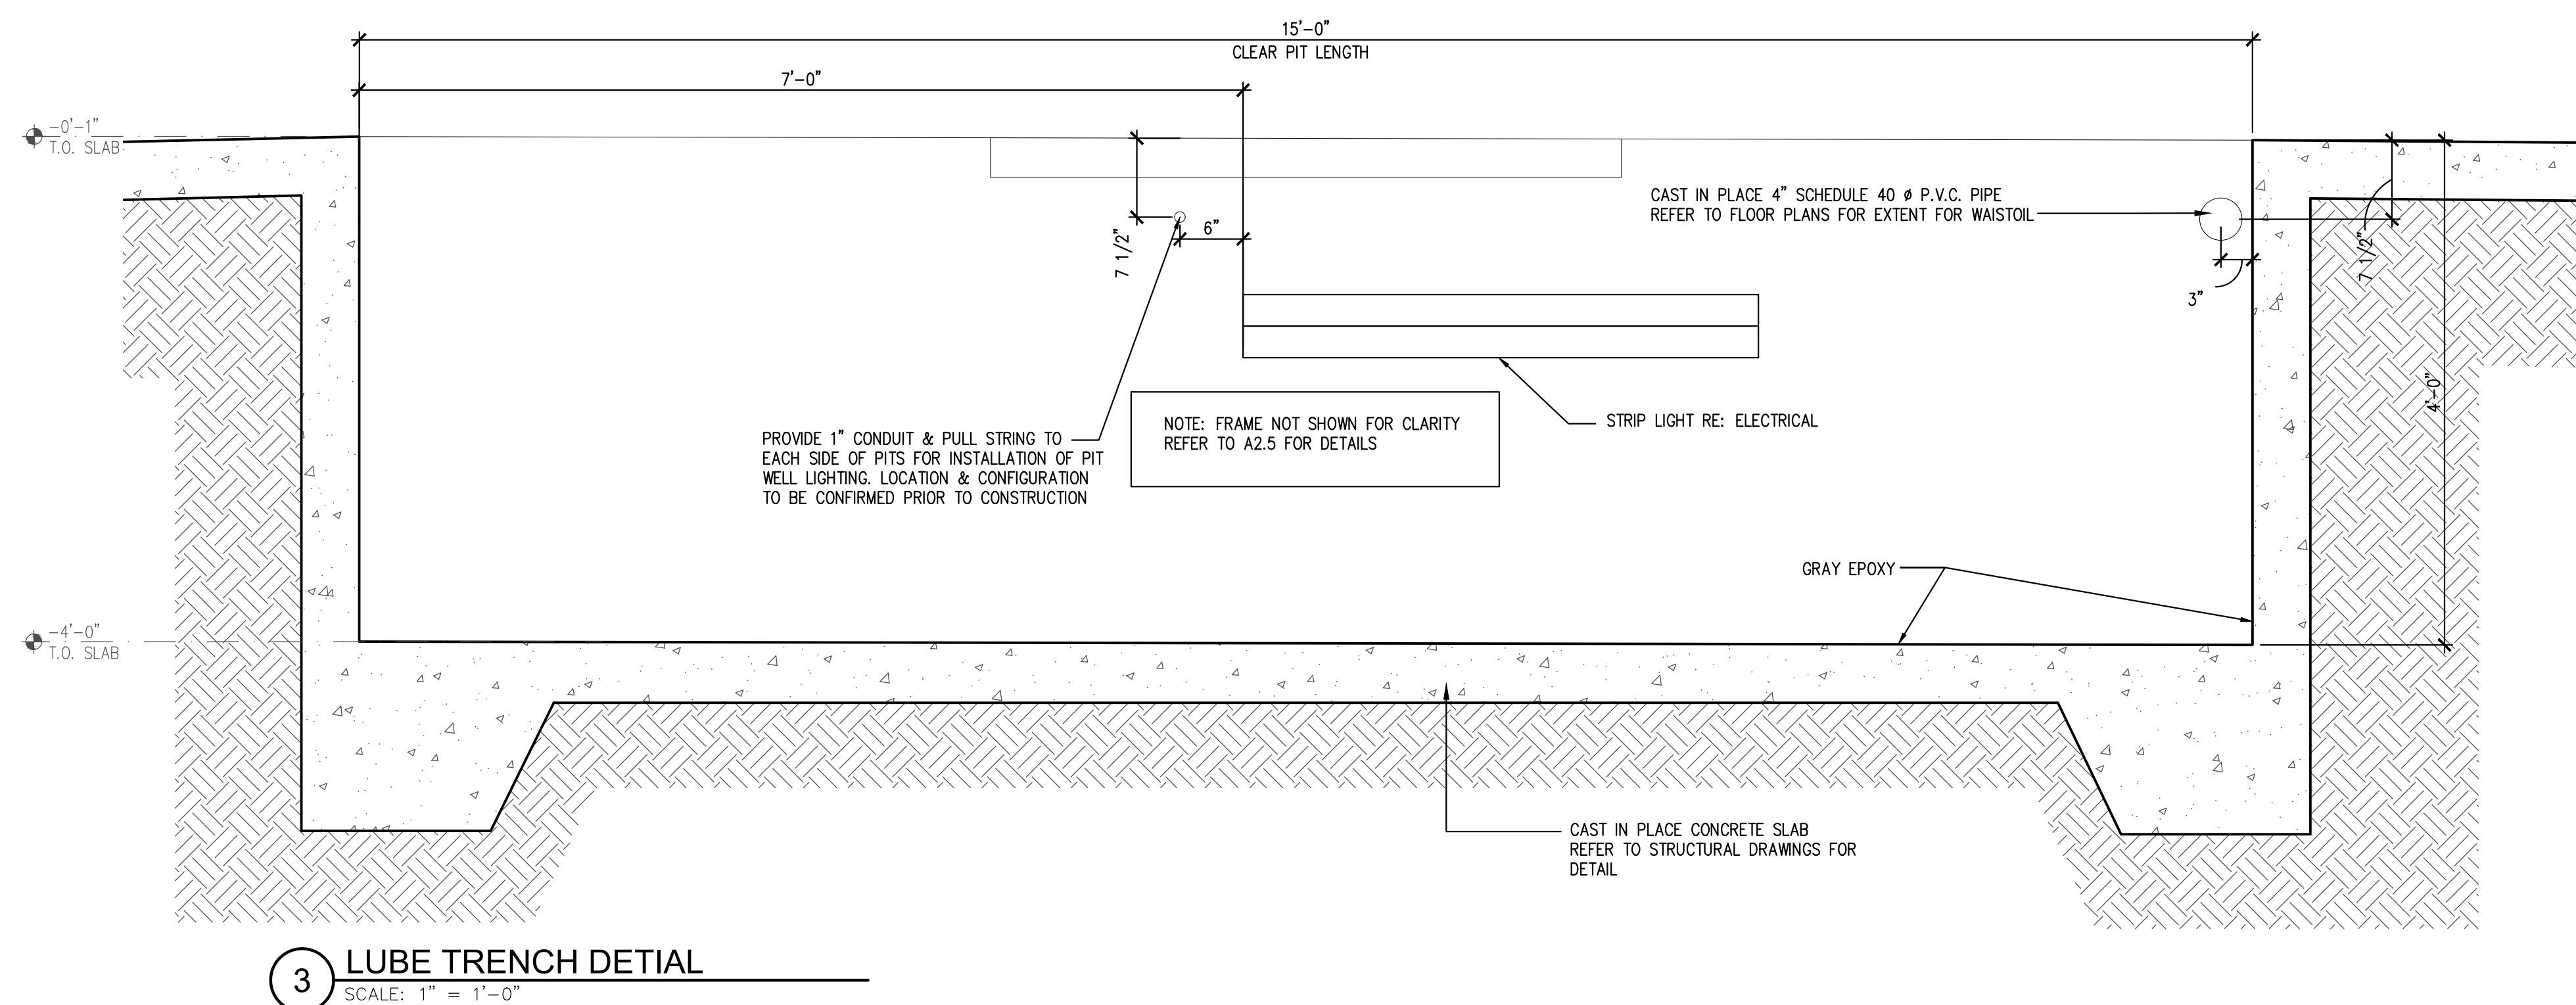

5 PIT FRAME DETAIL
SCALE: 3" = 1'-0"

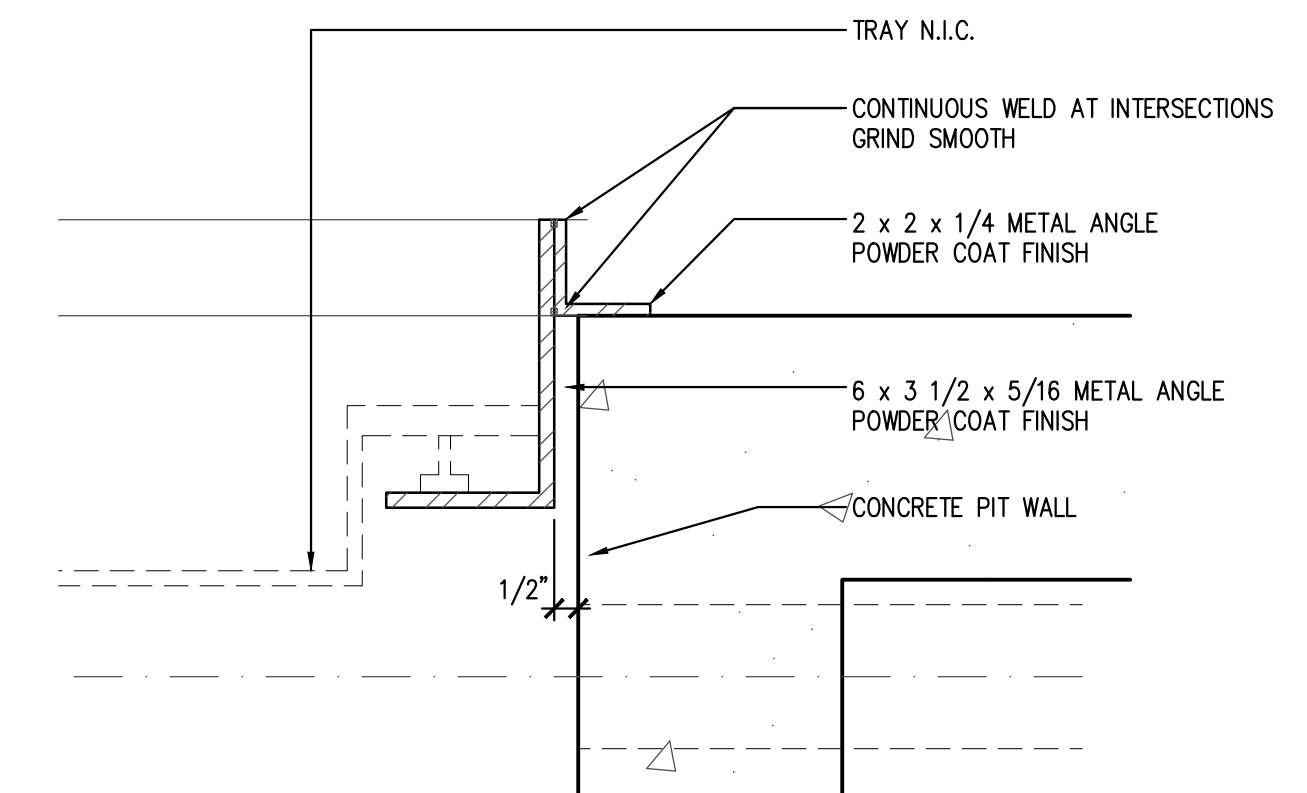

JOHN FRANZ
architect

4055 International Plaza Suite 100
Fort Worth, Texas 76109
(817) 737-9922

STRICKLAND BROTHERS
TBD NEW SALEM HWY
MURFREESBORO, TN

Revisions:

File Name: 21286-A2.7
Project No: 21286
Date: 12/13/21
Drawn By: TI
Checked By:

SHEET

A2.7
PIT FRAME
AND DETAILS