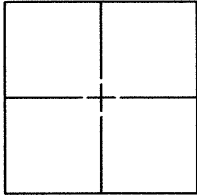


CORNER RECORD

Document Number

CR6328City of BERKELEYCounty of ALAMEDA

, California

Brief Legal Description CITY OF BERKELEY MONUMENTS B-2096, B-2097, B-2098 AND B-2099 LOCATED ON WILDCAT CANYON ROAD.**CORNER TYPE**

Government Corner ☐ Control ☒
 Meander ☐ Property ☐
 Rancho ☐ Other ☐
 Date of Survey 5/21/2014

COORDINATES (Optional)

N. _____
 E. _____
 Zone _____ NAD27 ☐ NAD83 ☐
 NAD83 Epoch _____
 Elev. _____
 Vet. Datum: NGVD29 ☐ NAVD88 ☐
 Meas. Units: Metric ☐ Imperial ☐

Corner — Left as found ☒ Found and tagged ☐ Established ☐ Reestablished ☐ Rebuilt ☐

Identification and type of corner found: Evidence used to identify or procedure used to establish or reestablish the corner:
THIS CORNER RECORD IS BEING FILED PURSUANT TO SECTION 8771.(b) OF THE CALIFORNIA BUSINESS AND PROFESSIONS CODE. SEE PAGE 2 FOR DETAILS.

A description of the physical condition of the monument as found and as set or reset: _____

FOUND AND SET POINTS AS SHOWN ON PAGE 2.

SURVEYOR'S STATEMENT

This Corner Record was prepared by me or under my direction in conformance with

the Land Surveyor's Act on JUNE 16, 20 14

Signed Patrick M. Rei P.L.S. or R.C.E. No. 8178


**COUNTY SURVEYOR'S STATEMENT**

This Corner Record was received 6-30- 20 14

and examined and filed 11-19- 20 14


Signed Russell R. Penland P.L.S. or R.C.E. No. 5726

Title COUNTY SURVEYOR

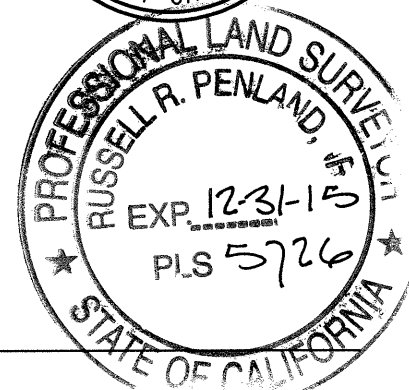

County Surveyor's Comment: _____


KSR JOB#19372

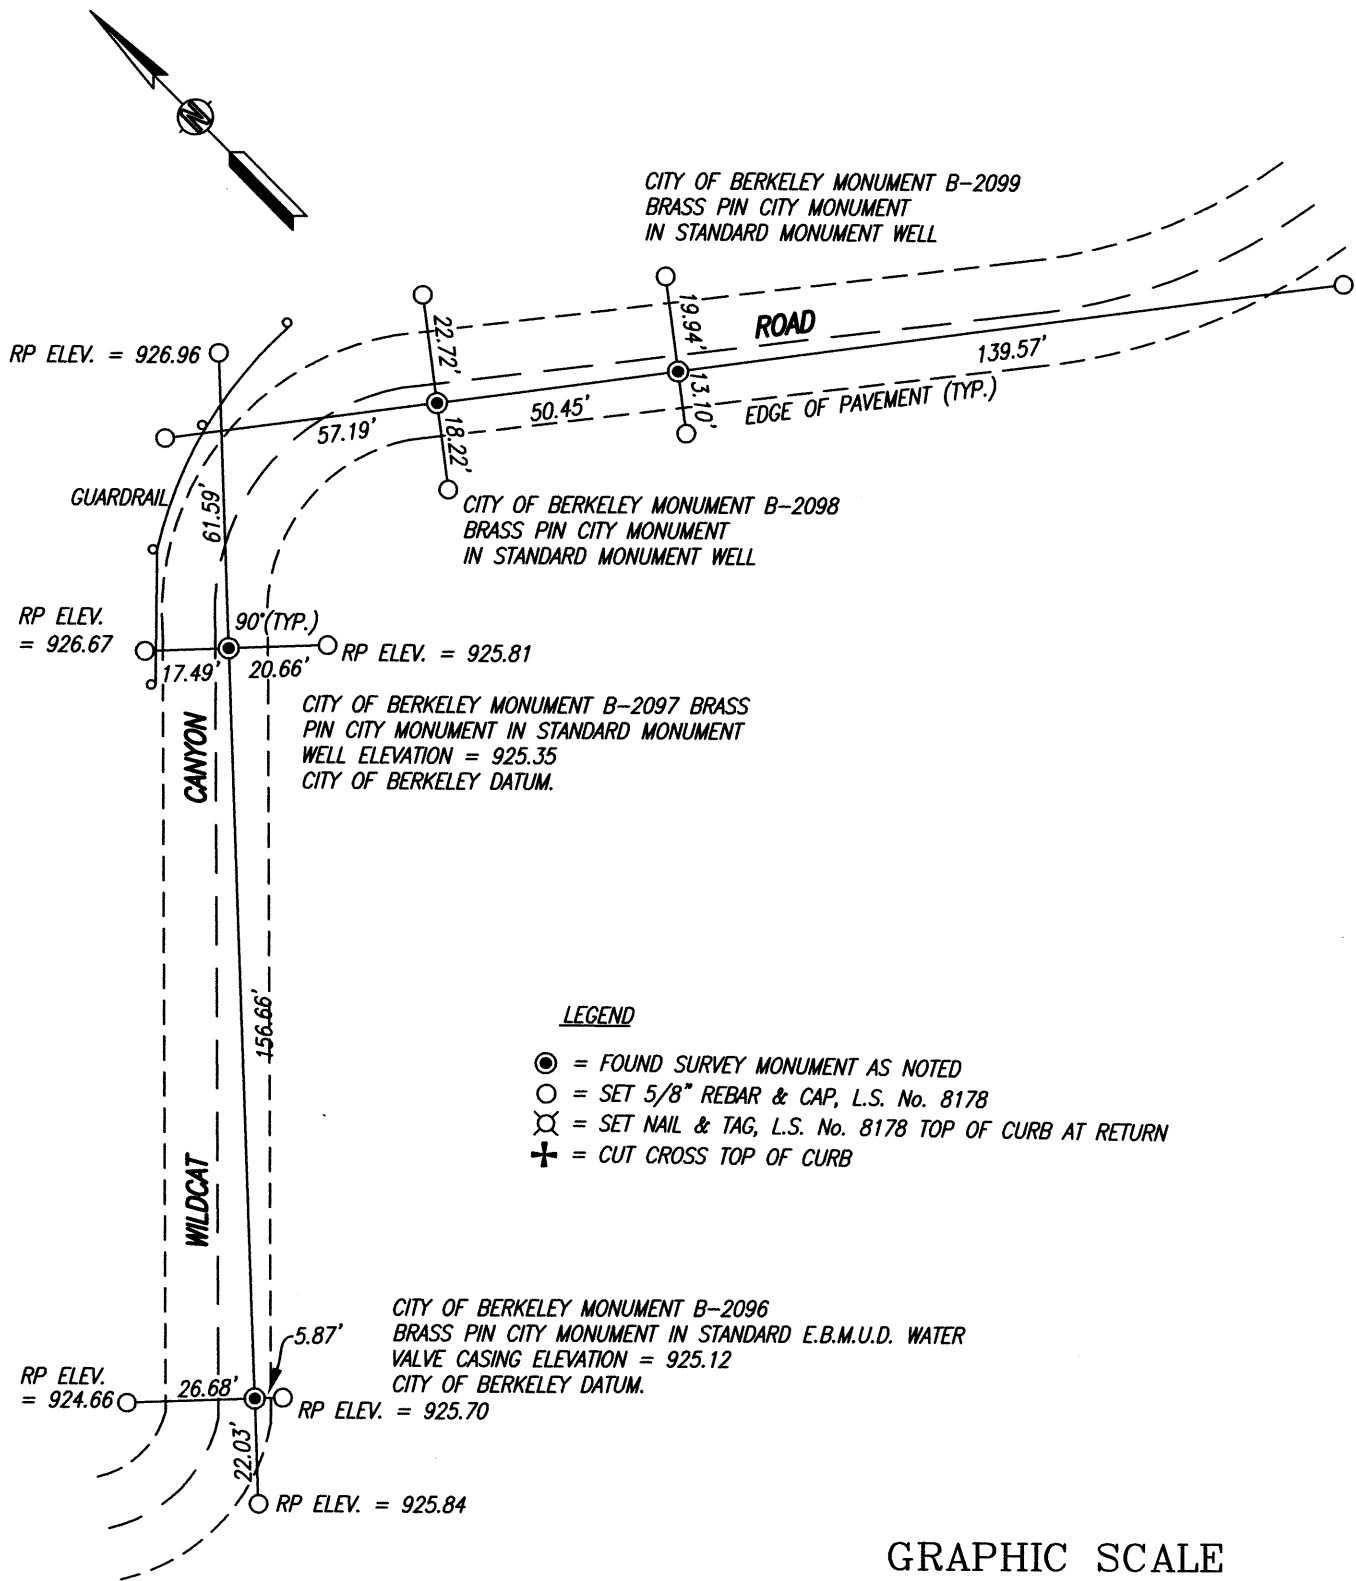

LEGEND

- = FOUND SURVEY MONUMENT AS NOTED
- = SET 5/8" REBAR & CAP, L.S. No. 8178
- ⊗ = SET NAIL & TAG, L.S. No. 8178 TOP OF CURB AT RETURN
- ⊕ = CUT CROSS TOP OF CURB

GRAPHIC SCALE

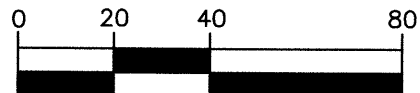

(IN FEET)
1 inch = 40 ft.

RP ELEVATIONS ESTABLISHED BY DIFFERENTIAL
LEVELING USING A SOKKIA SDL 30 DIGITAL LEVEL.