



PROPERTY POINTS

Point	Northing	Eastng	Description
PP74	437969.399614	1529915.986975	1" GALVANIZED IRON PIPE W/PLUG "DOT"
PP75	436825.437307	1530367.028603	1" GALVANIZED IRON PIPE W/PLUG "DOT"
PP76	436754.630863	1530411.643214	NOTHING FOUND OR SET
PP77	436664.100475	1530474.632169	NOTHING FOUND OR SET
PP78	436625.256320	1530490.788175	NOTHING FOUND OR SET
PP79	436491.888000	1530532.635000	1" GALVANIZED IRON PIPE W/PLUG "DOT"
PP80	436217.519000	1530722.229000	1" GALVANIZED IRON PIPE W/PLUG "DOT"
PP81	436192.469735	1530882.336637	1" GALVANIZED IRON PIPE W/PLUG "DOT"
PP82	436121.415903	1530953.697373	1" GALVANIZED IRON PIPE W/PLUG "DOT"
PP83	436120.991378	1531067.909617	1" GALVANIZED IRON PIPE W/PLUG "DOT"
PP84	436194.935659	1531008.826067	1" GALVANIZED IRON PIPE W/PLUG "DOT"
PP85	436662.245198	1530762.528552	1" GALVANIZED IRON PIPE W/PLUG "DOT"
PP86	436725.297381	1530599.014073	1" GALVANIZED IRON PIPE W/PLUG "DOT"
PP87	437443.174856	1530320.217780	1" GALVANIZED IRON PIPE W/PLUG "DOT"
PP88	437769.867567	1530165.882611	1" GALVANIZED IRON PIPE W/PLUG "DOT"
PP89	438044.561176	1529999.545909	1" GALVANIZED IRON PIPE W/PLUG "DOT"

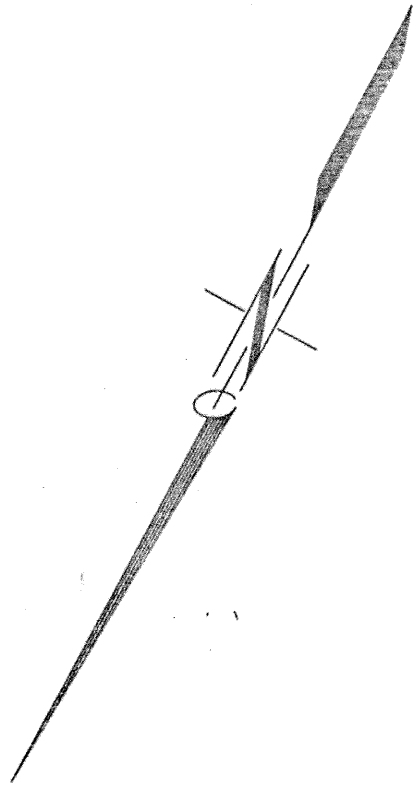

TRAV-3
SEARCHED FOR
NOT FOUND 1999

SAFECD TITLE INSURANCE CO.
97-010596

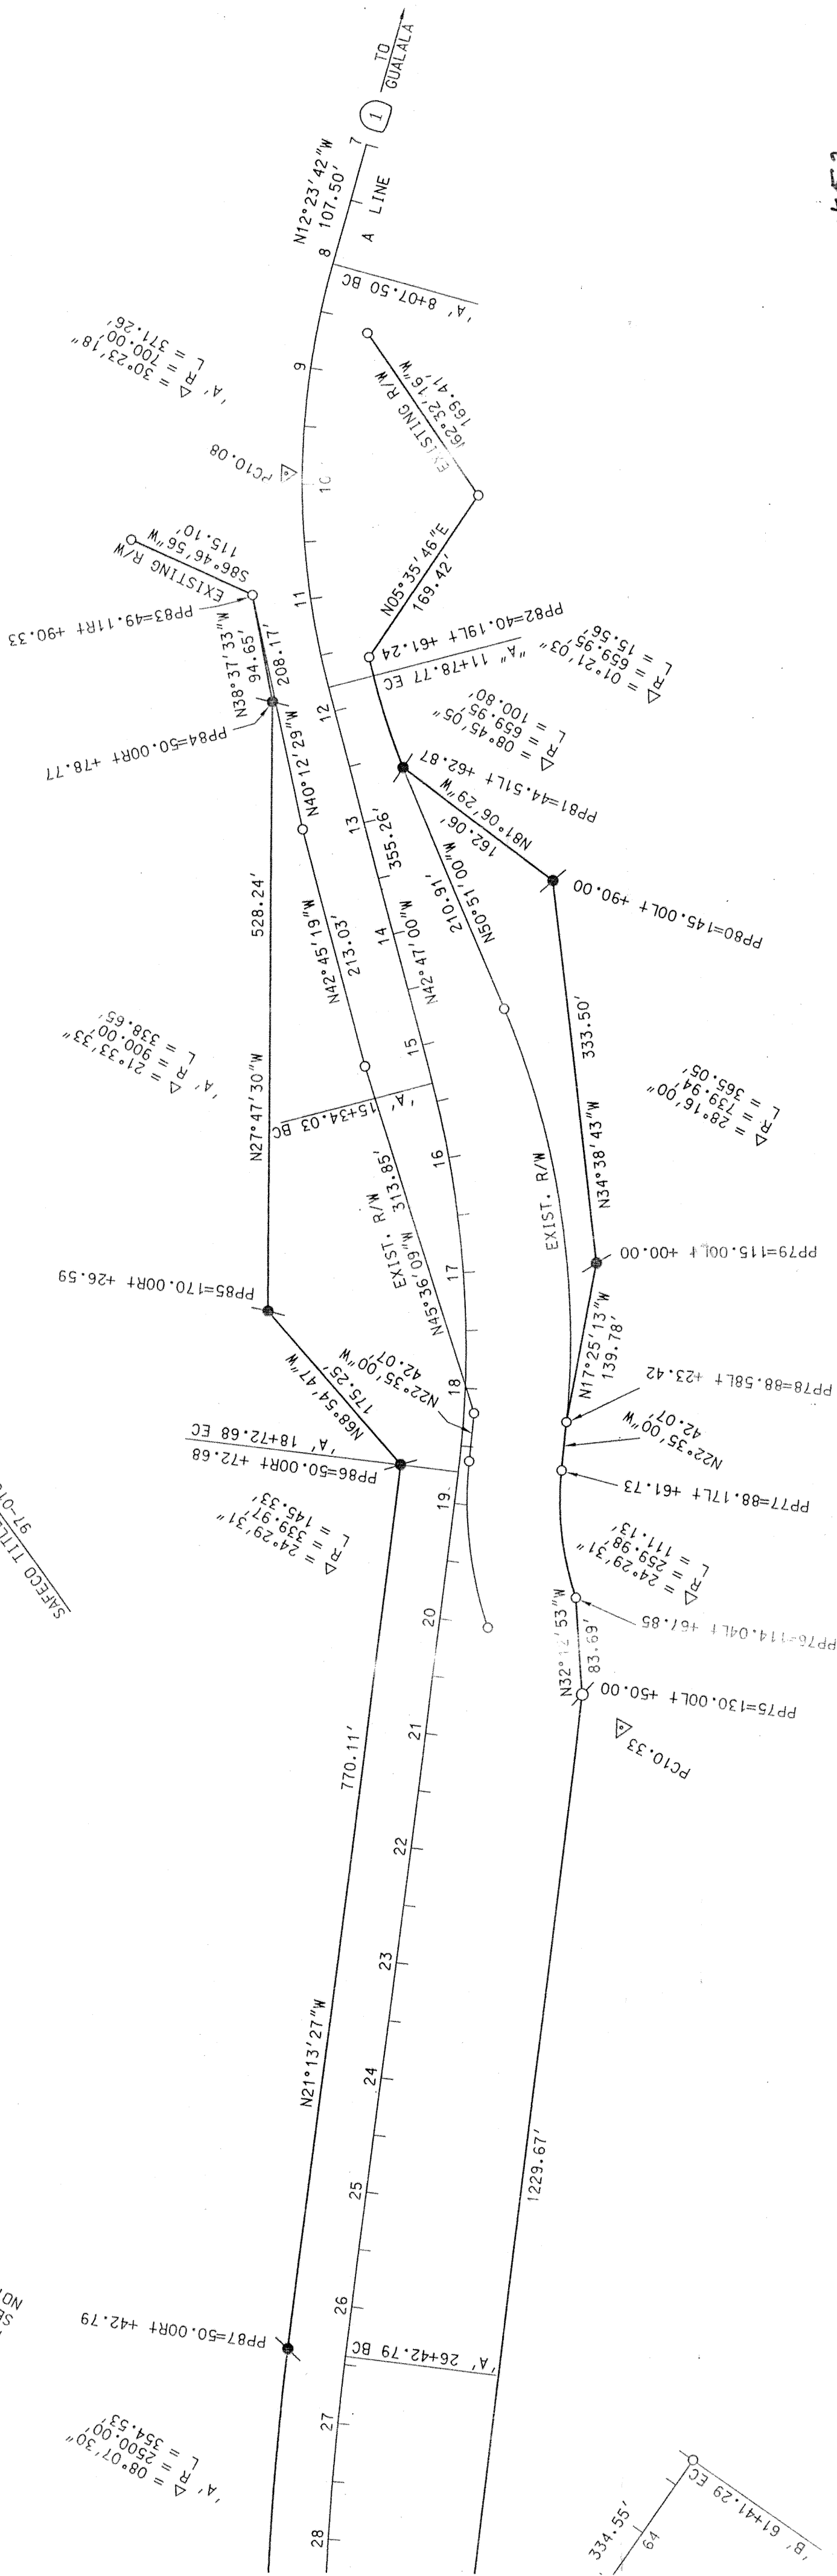

R0527-00


#52

STATE OF CALIFORNIA
BUSINESS, TRANSPORTATION AND HOUSING AGENCY
DEPARTMENT OF TRANSPORTATION

NORTH REGION
OFFICE OF SURVEYORS

RECORD OF SURVEY
MONUMENTATION MAP

STATE HIGHWAY 1

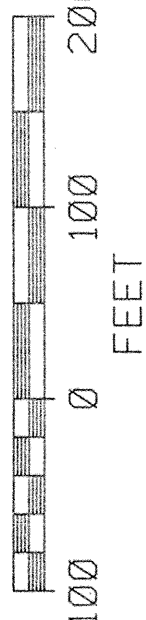

- LEGEND
- DIMENSION POINT, NOTHING FOUND OR SET
 - SET 1" GALVANIZED IRON PIPE W/ PLUG "DOT"
 - FOUND MONUMENT AS NOTED
 - FOUND 1" GALVANIZED IRON PIPE W/PLUG "DOT"
 - △ CONTROL STATION, SEE LIST FOR DESCRIPTION

SAFECD TITLE INSURANCE CO.
97-010596

CO.	RTE.	P.M.	SHEET NUMBER
MEN	1	10.1/10.7	2 OF 3