


03-12-23

Christopher W. White
Architect AR #3086
5801 E. 41st St., Suite 712
Tulsa, Oklahoma

White Design Group, P.C.
Restaurant and Interiors Consulting
 5801 EAST 41ST STREET, SUITE 712, TULSA, OKLAHOMA 74135

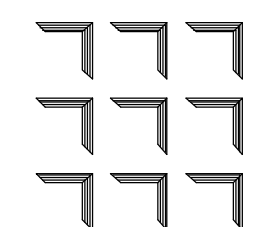


NEW RESTAURANT FOR:
ARBY'S - INSPIRE DUAL REG 40 - STD
 241 US HIGHWAY 425
 MONTICELLO, AR 71655

RB AMERICAN GROUP
6200 OAK TREE BLVD, INDEPENDENCE, OH 44131

[illegible]REFLECTED
CEILING PLAN

SHEET


A7.1

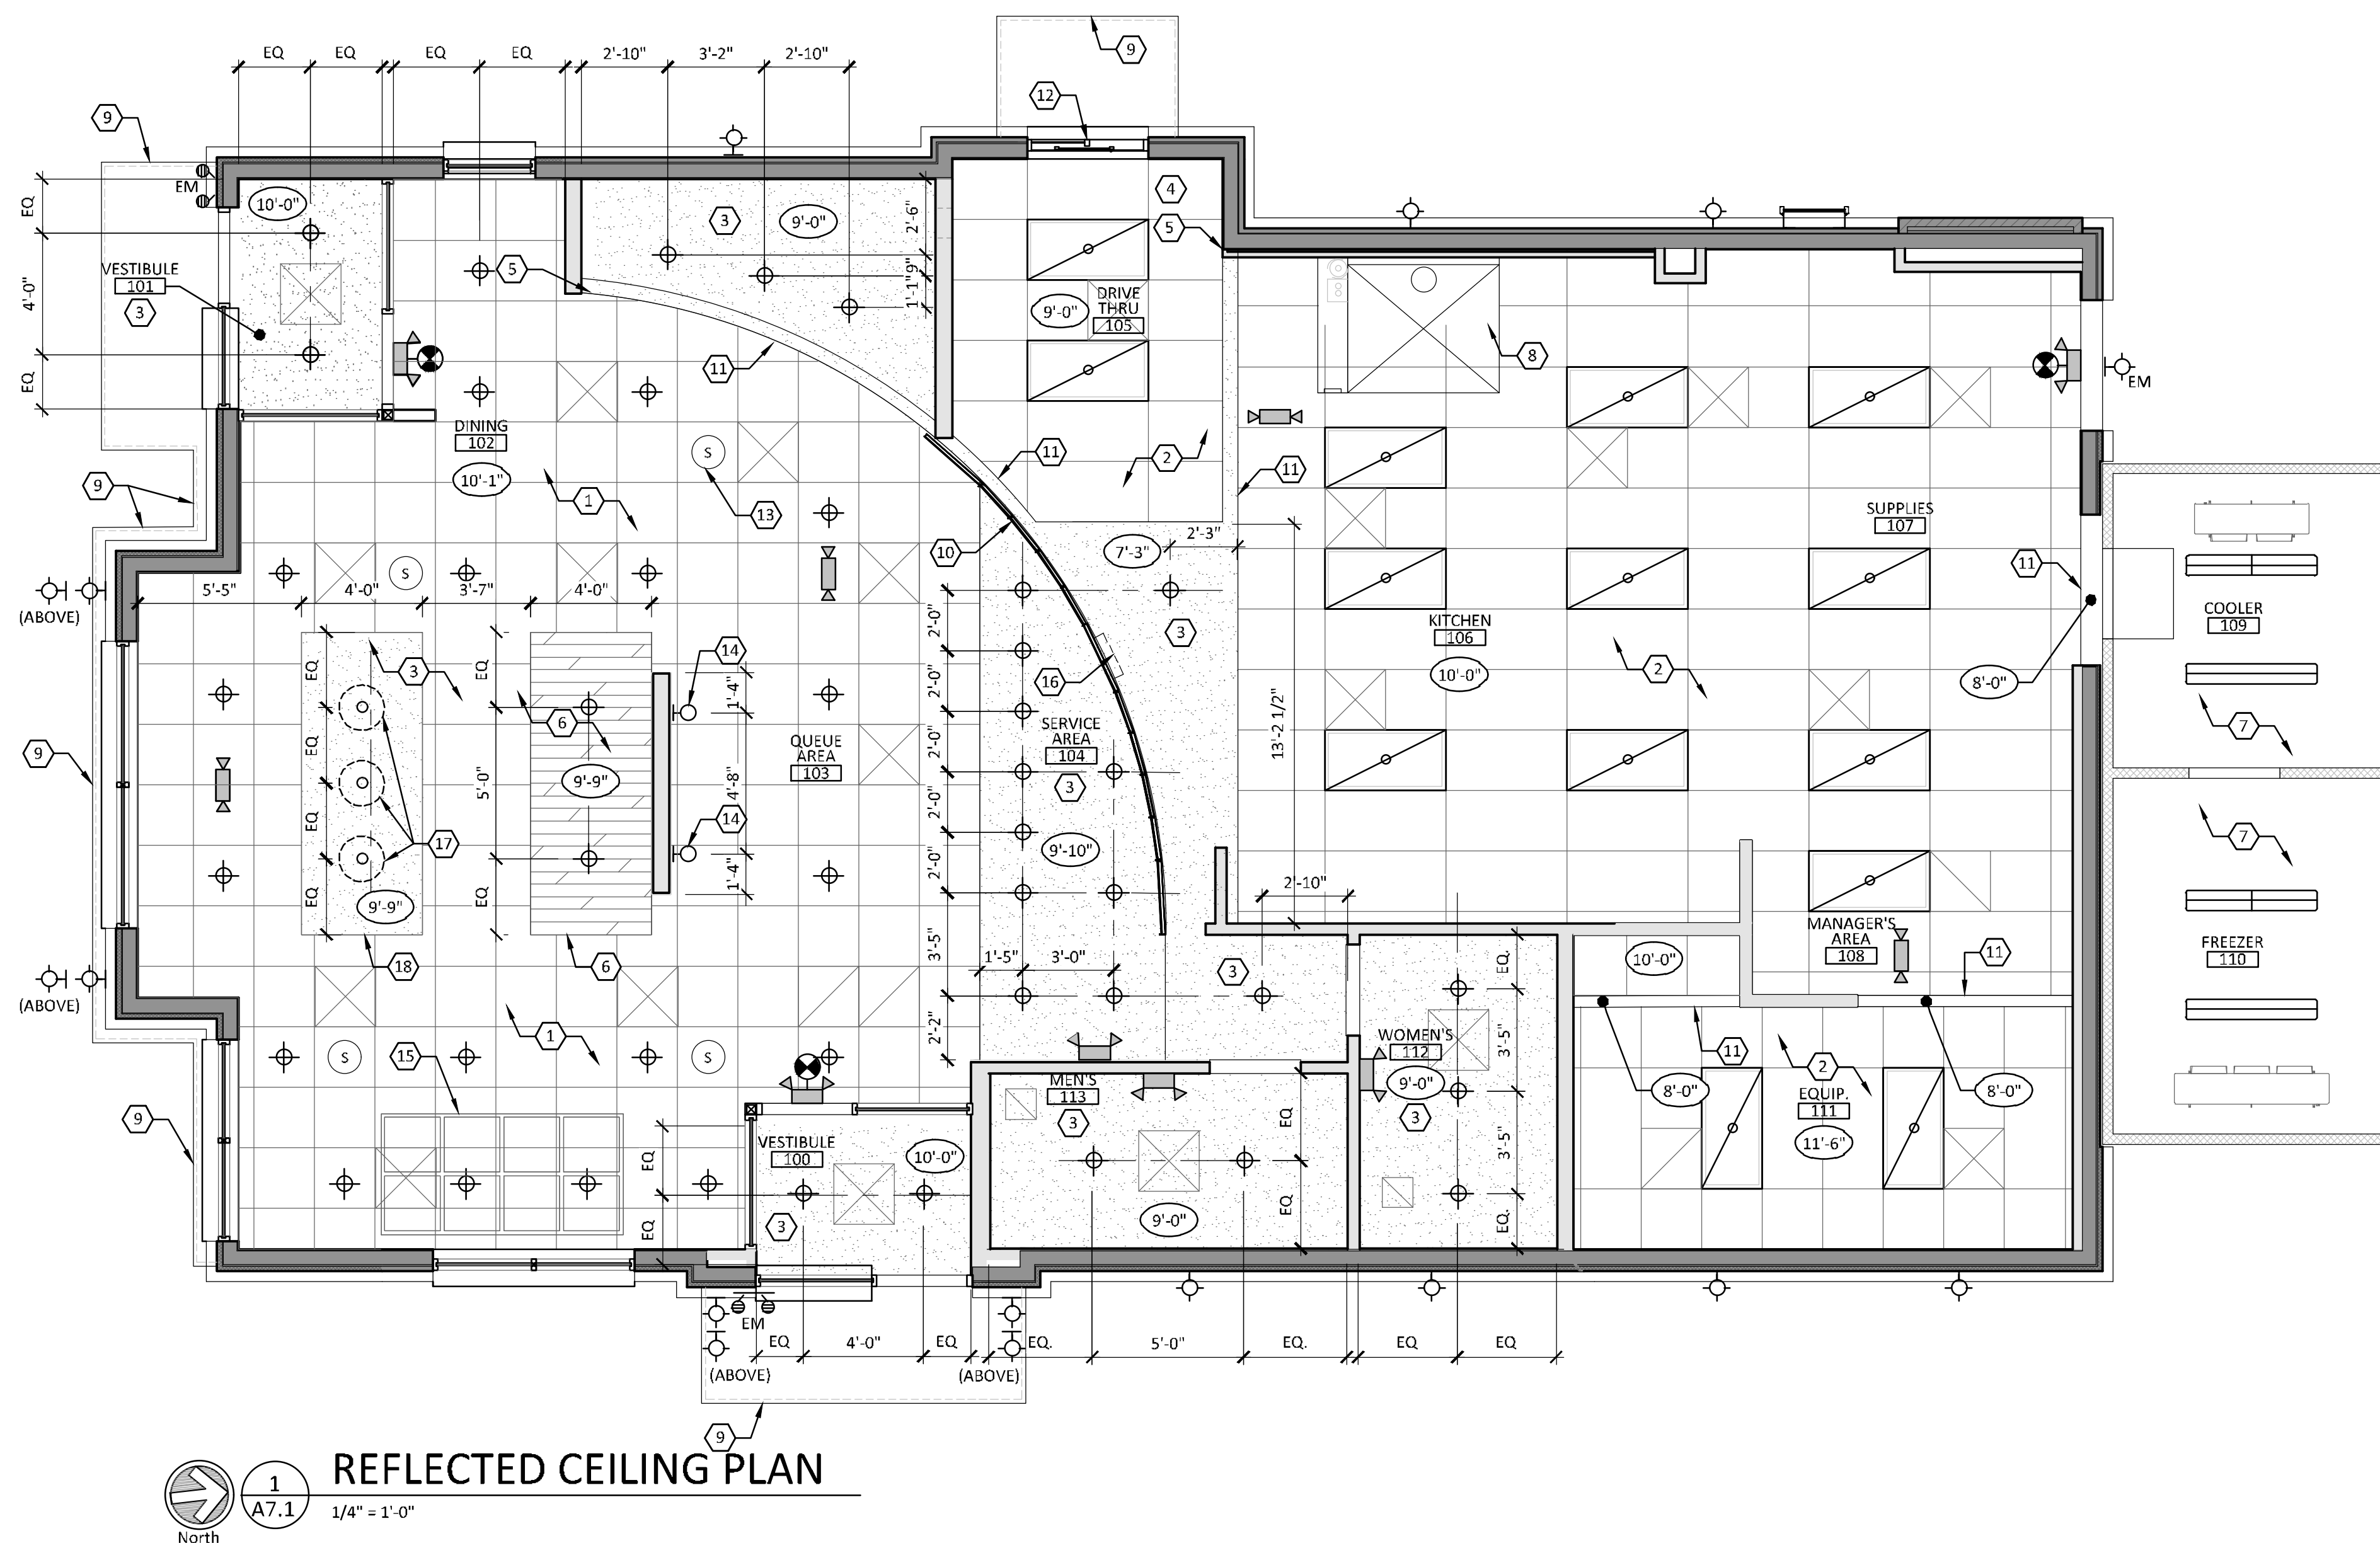

REFLECTED CEILING PLAN







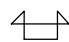
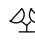
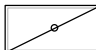


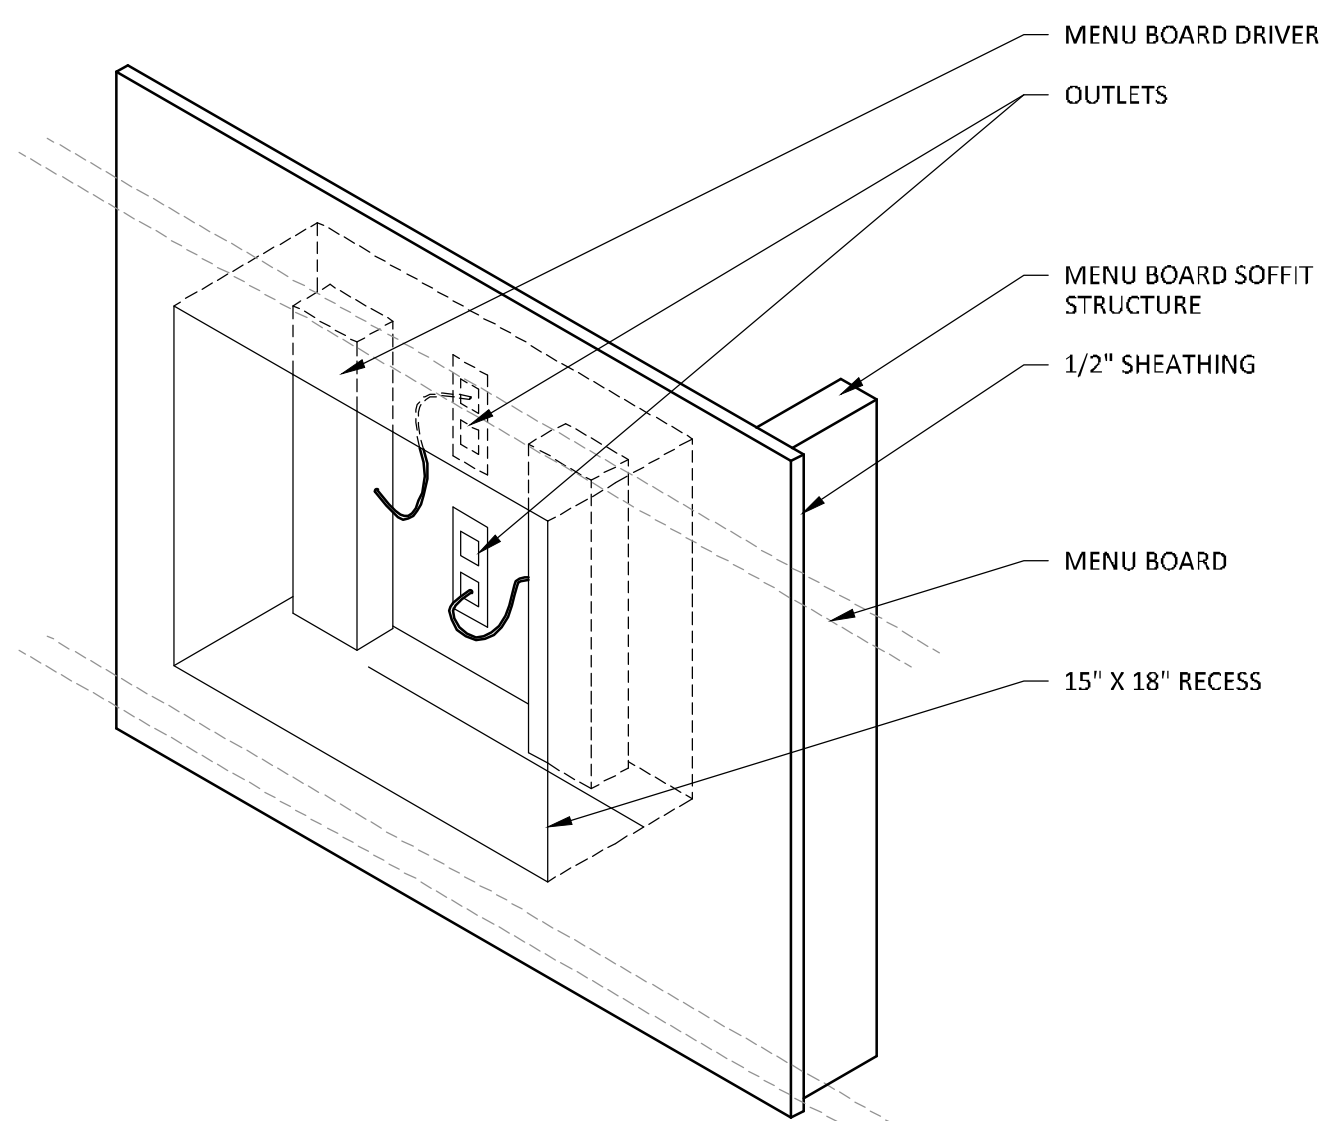


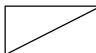

1
A7.1

$$1/4'' = 1'-0''$$


MENU BOARD SOFFIT RECESS DETAIL

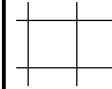 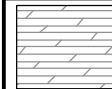2
A7.1

$$1\frac{1}{2}'' = 1'-0''$$

RCP LEGEND	
	LAY-CEILING TILE AND GRID
	GYPSUM BOARD CEILING
	WOOD SOFFIT, REFER TO DECOR DRAWINGS
	EMERGENCY EXIT SIGN, CENTER ABOVE DOOR, TYP.
	EMERGENCY LIGHT, REFER TO ELECTRICAL DRAWINGS
	REMOTE HEAD, REFER TO ELECTRICAL DRAWINGS
	LAY-IN FLUORESCENT LIGHTING FIXTURE, REFER TO ELECTRICAL DRAWINGS
	RECESSED LIGHTING FIXTURE, REFER TO ELECTRICAL DRAWINGS
	WALL MOUNTED LIGHTING FIXTURE, REFER TO EXTERIOR ELEVATIONS AND ELECTRICAL DRAWINGS
	PENDANT MOUNTED LIGHTING FIXTURE, REFER TO ELECTRICAL DRAWINGS
	SPEAKER, REFER TO ELECTRICAL DRAWINGS
	SUPPLY AIR DIFFUSER, REFER TO MECHANICAL DRAWINGS
	RETURN AIR GRILLE, REFER TO MECHANICAL DRAWINGS
	EXHAUST FAN, REFER TO MECHANICAL DRAWINGS

CODED NOTES

1. SUSPENDED ACOUSTICAL CEILING TILE. REFER TO FINISH SCHEDULE ON SHEET AS.1 FOR SPECIFICATION.
2. SUSPENDED VINYL FACED CEILING TILE. REFER TO FINISH SCHEDULE ON SHEET AS.1 FOR SPECIFICATION.
3. GYP. BOARD CEILING. REFER TO DECOR DRAWINGS.
4. SEE ELECTRICAL DRAWINGS FOR EXACT LOCATIONS OF MONITORS.
5. ALIGN EDGE OF SOFFIT WITH CORNER OF WALL.
6. 4"x10" PREFABRICATED SOFFIT ELEMENT WITH WOOD PLANK FINISH, SUPPLIED AND INSTALLED BY SEATING VENDOR.
7. COOLER/FREEZER LIGHT FIXTURES PROVIDED BY OWNER AS PART OF COOLER/FREEZER PACKAGE, INSTALLED BY G.C.
8. EXHAUST HOOD WITH VAPOR PROOF LIGHTS PROVIDED BY HOOD MFR. REFER TO HOOD DRAWINGS.
9. NEW PREFABRICATED CANOPY/ACCESS BAND.
10. MENU BOARD FURNISHED BY OWNER AND INSTALLED BY G.C. MOUNT BELOW SOFFIT.
11. BULKHEAD.
12. CENTER DRIVE THRU CANOPY ON DRIVE THRU WINDOW.
13. SPEAKER WITH ADJUSTABLE VOLUME. CONCEAL ALL WIRING ABOVE CEILING.
14. DECORATIVE "INSPIRE" WALL SCONCE, MOUNT CENTER 86"A.F.F. VERT. AND CENTER HORZ. ON WALL AS SHOWN.
15. COORDINATE LOCATION OF TRELLIS WITH LIGHT. LIGHT FIXTURE TO BE CENTERED IN LOT. REFER TO DECOR DRAWINGS.
16. PROVIDE 18" WIDE X 15" TALL RECESS BEHIND MENUBOARD. REFER TO DETAIL 2/A7.1.
17. ALIGN PENDANT FIXTURES OVER COMMUNAL TABLE, REFER TO DECOR DRAWINGS.
18. 4"x10" PREFABRICATED SOFFIT ELEMENT WITH PLASTIC LAMINATE FINISH, RED. SUPPLIED AND INSTALLED BY FURNITURE VENDOR.

RCP GENERAL NOTES

- A. CENTER ACOUSTIC CEILINGS SYSTEM GRID WITHIN EACH ROOM UNLESS NOTED OTHERWISE.
- B. SEE MECHANICAL AND ELECTRICAL SPECS FOR HVAC DEVICE AND LIGHT FIXTURE LOCATIONS.
- C. EXPOSED INSULATION TO HAVE A FLAME SPREAD RATING OF 25 OR LESS & A SMOKE DEVELOPMENT RATING OF 450 OR LESS PER IBC 719.3
- D. CONCEALED INSULATION TO HAVE A FLAME SPREAD RATING OF 25 OR LESS & A SMOKE DEVELOPMENT RATING OF 450 OR LESS PER IBC 719.2
- E. MATERIALS IN PLENUM SPACES SHALL BE NONCOMBUSTIBLE OR SHALL HAVE A FLAME SPREAD INDEX OF NOT MORE THAN 25 AND A SMOKE - DEVELOPED INDEX OF NOT MORE THAN 50 PER IMC 602.2.1.
- F. STUD CONTRACTOR TO COORDINATE FRAMING AROUND HVAC DUCTS, PIPES, CONDUITS AND OTHER ITEMS LOCATED ABOVE FINISHED CEILING
- G. SEE ELECTRICAL DRAWINGS FOR SWITCHING AND CIRCUIT INFORMATION.
- H. REFER TO THE DECOR DRAWINGS PRIOR TO FRAMING THE BULKHEAD OVER THE SEATING AREA. DIMENSIONS ARE SUBJECT TO CHANGE BASED ON SEATING LAYOUT.
- I. ALL EDGE TRACKS OF FRP WALLS ARE TO BE SEALED TO WALL AND ALL CEILING TILE PENETRATIONS TO HAVE TRIM ALONG EDGES, TYPICAL THROUGHOUT.
- J. REFER TO DECOR DRAWINGS FOR ALL DECORATIVE LIGHTING LOCATIONS AND DECORATIVE CEILING TREATMENTS. G.C. IS TO CONFIRM WITH OWNER IF THESE ITEMS ARE PROVIDED BY OWNER.
- K. REFER TO SHEET 47.2 FOR DUCTWORK LAYOUT, SOFFIT DIMENSIONS AND CANOPY SIZES.