

PARCEL MAP

CONSISTING OF ONE SHEET

A RESUBDIVISION OF LOTS 13 & 15, BLK. E

MAP OF THE TOWN OF AGNEWS

BOOK D-MAPS-PG. 113

LYING WITHIN THE CITY OF

SANTA CLARA

SANTA CLARA COUNTY

CALIFORNIA

Edward E. Summers, Land Surveyor

San Jose, California

Scale: 1" = 40' November, 1981

SURVEYOR'S CERTIFICATE

This map was prepared by me or under my direction and is based upon a field survey in conformance with the requirements of the Subdivision Map Act and local ordinance at the request of Deborah J. Garcia on June 9, 1981. I hereby state that this parcel map substantially conforms to the approved and conditionally approved tentative map, if any.

Edward E. Summers
L. S. No. 3136

CITY ENGINEER'S CERTIFICATE

This map conforms with the requirements of the Subdivision Map Act and local ordinance.

Date: January 4, 1982

San Cristofano, Director of Public Works
City Engineer, R.C.E. 10827
City of Santa Clara, California.

RECORDER'S CERTIFICATE

File No. 785442.8 Fee paid \$22
Filed this 7th day of January 1982 at 1:52 P.M. in
Book 444 of Maps at page 42 at the request of
Ed Summers.

George A. Mann
County Recorder

Angie R. Schenk
Deputy


BASIS OF BEARINGS, LEGEND & NOTES

The bearing S 28° 19' 00" E of the monument line of Davis Street as shown upon the Parcel Map filed in Book 383 of Maps, page 18, was taken as the basis of all bearings shown hereon.

o Indicates 1/2" iron pipe set or as noted.
• Indicates nail found with cross ties, S N 4° 5' E of centerline

Indicates monument line
The distinctive border indicates the boundary of land subdivided by this map

All distances and dimensions are shown in feet and decimals thereof.

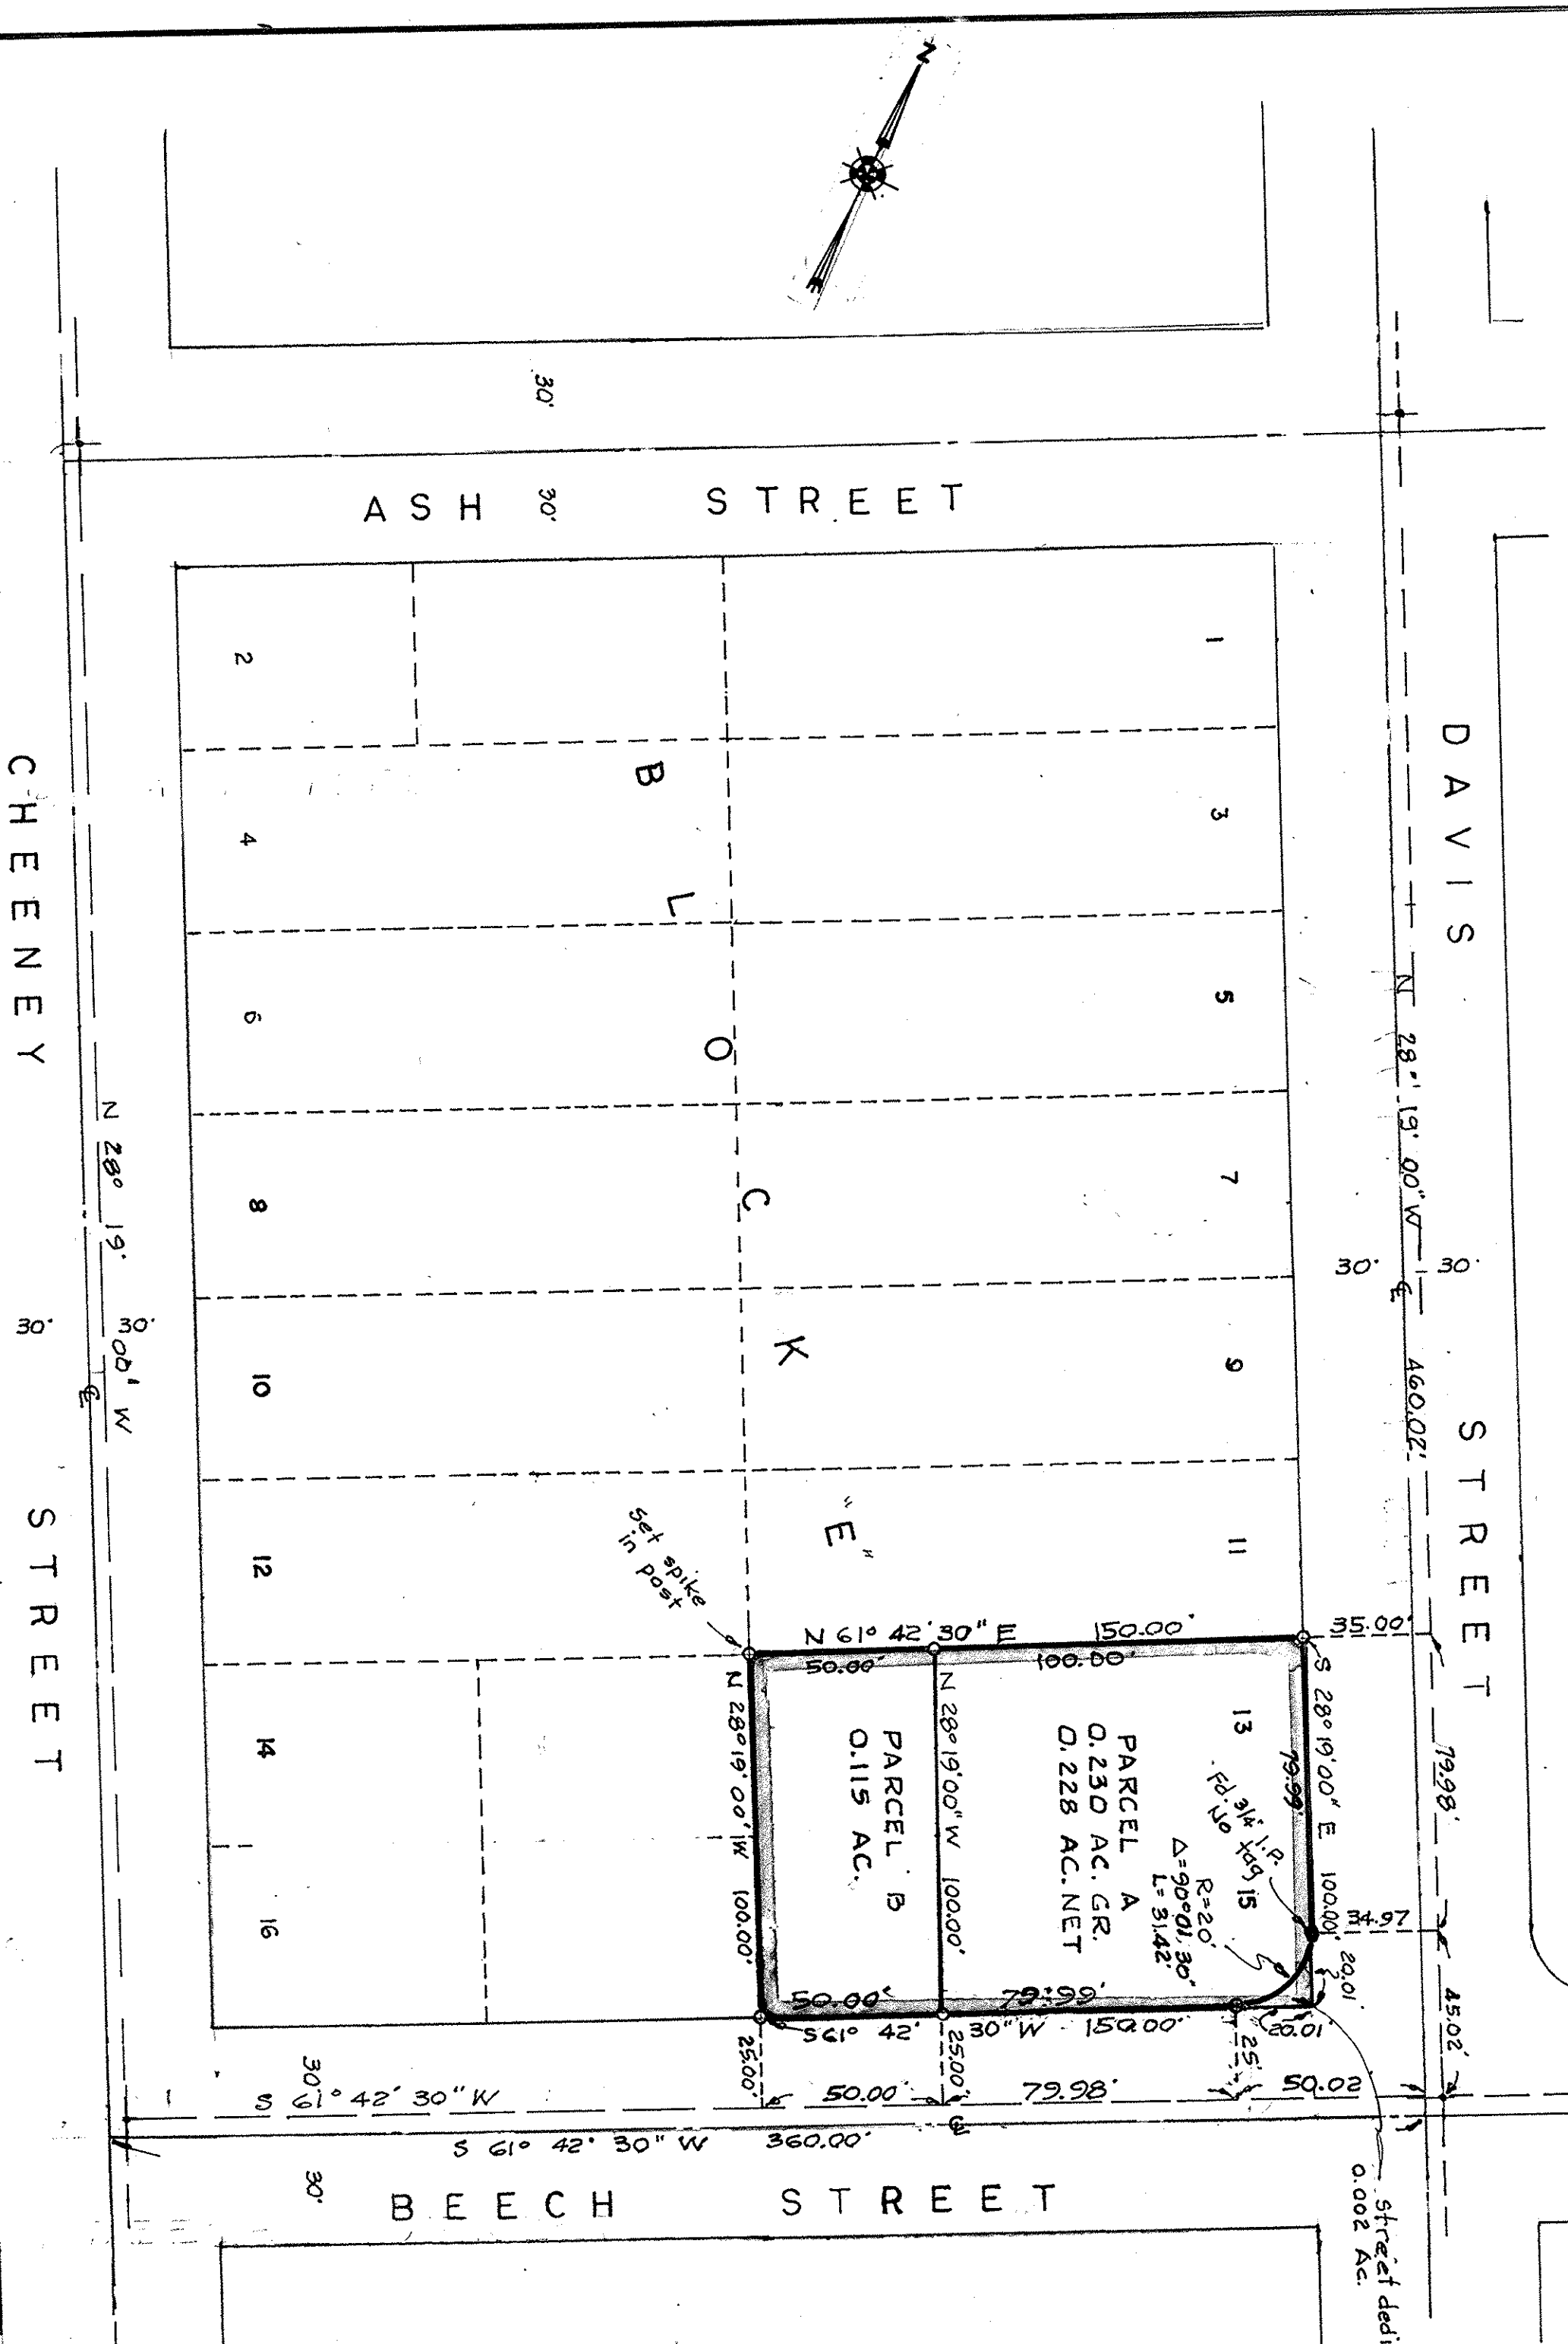


OWNER'S CERTIFICATE

We hereby certify that we are all of the parties having a record title interest in the real property being subdivided by this map, whose signatures are required by the Subdivision Map Act; that we are the only persons whose consent is necessary to pass clear title to said real property; and we hereby consent to the preparation and recordation of this map and subdivision indicated hereon. We offer for dedication to public use all streets and portions of streets not heretofore existing as public streets as shown upon said map.

Witness my hand and official seal.

NOTARY PUBLIC

Victor M. Garcia, Jr.
Deborah J. Garcia, Owners

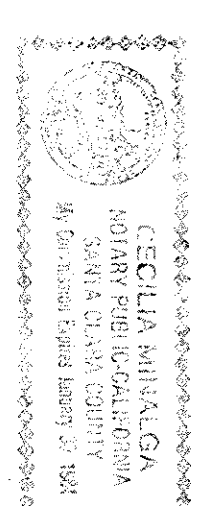

A.S. Belick
City Clerk and Ex-Officio
Clerk of the City Council
of the City of Santa Clara,
California